

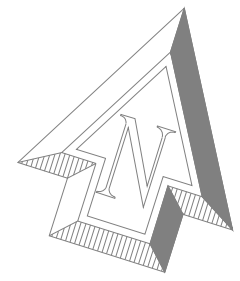


NOTES:
 ALL DIMENSIONS TO BE CHECKED ON SITE AND ANY DISCREPANCIES AND ADJUSTMENTS TO BE NOTED AND PASSED TO THE CONTRACT ADMINISTRATOR FOR FURTHER INSTRUCTIONS.
 DO NOT SCALE. IF IN DOUBT ASK.

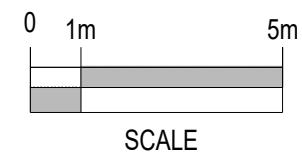

Indicative Ground Floor Plan

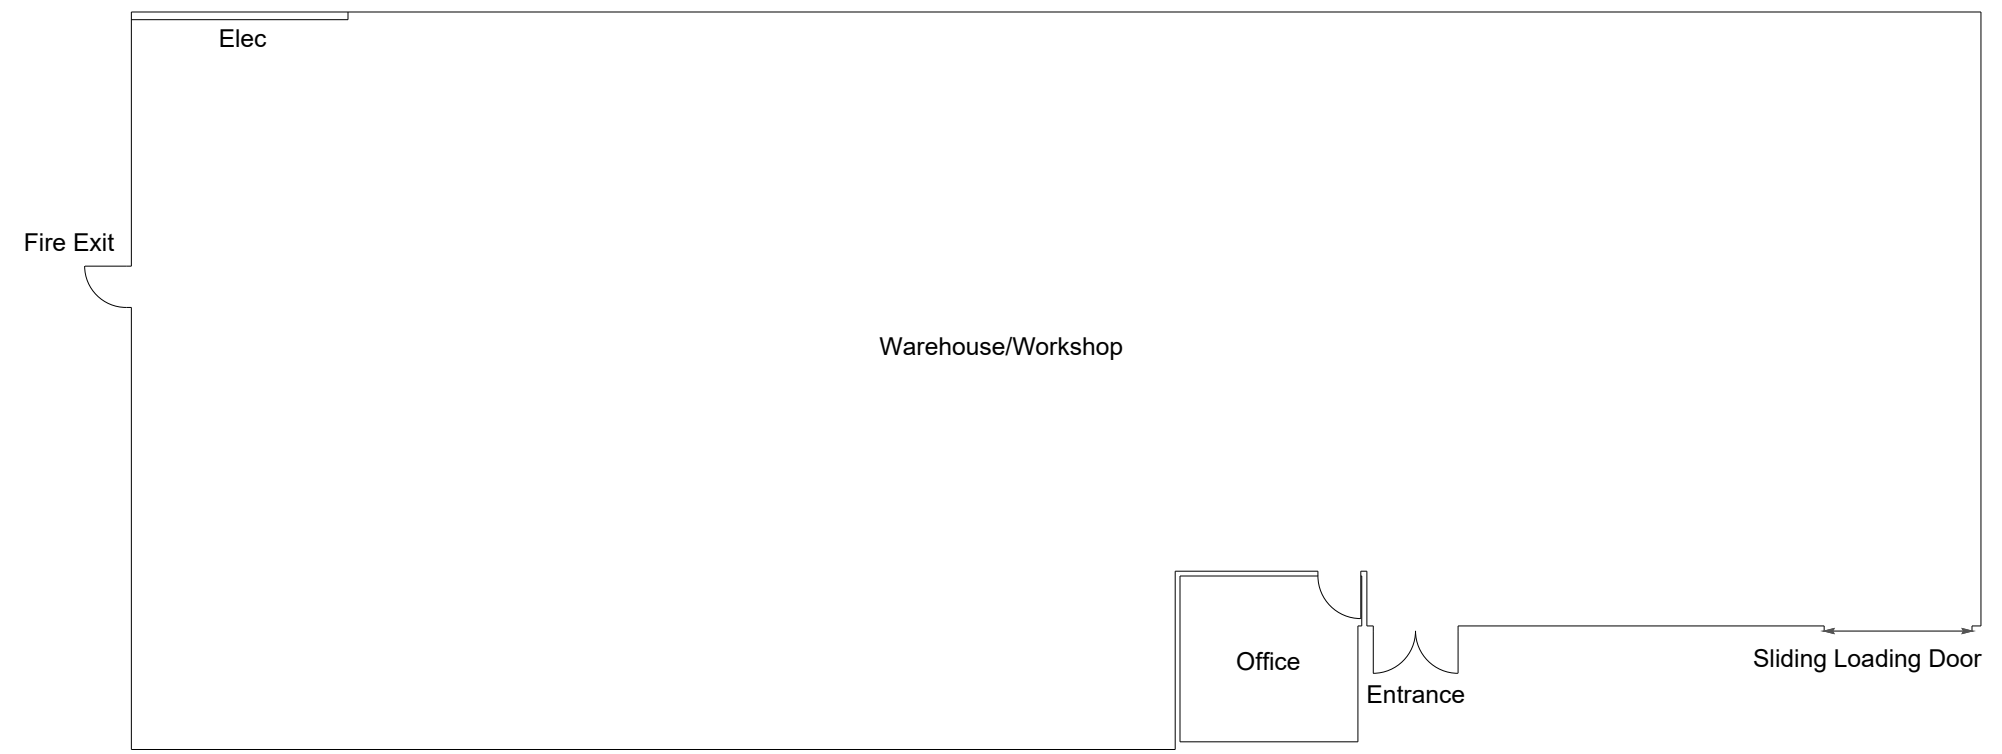

Rev.No.	Revision	Date

Philips Rogers Ltd.
 Chartered Building Surveyors
www.philipsrogers.co.uk
 T: 01208 812 812
 E: info@philipsrogers.co.uk



Job Title
 4 Circuit Business Park
 Clawton, Holsworthy
 Devon, EX22 6RR

Client
 -

Drawing Title
Indicative Ground Floor Plan

Scale	Date	Checked	Drawn
1:150 @ A3	20.03.25	-	PWiltshire
Dwg No.			Rev.
PR/DM/IL1			