

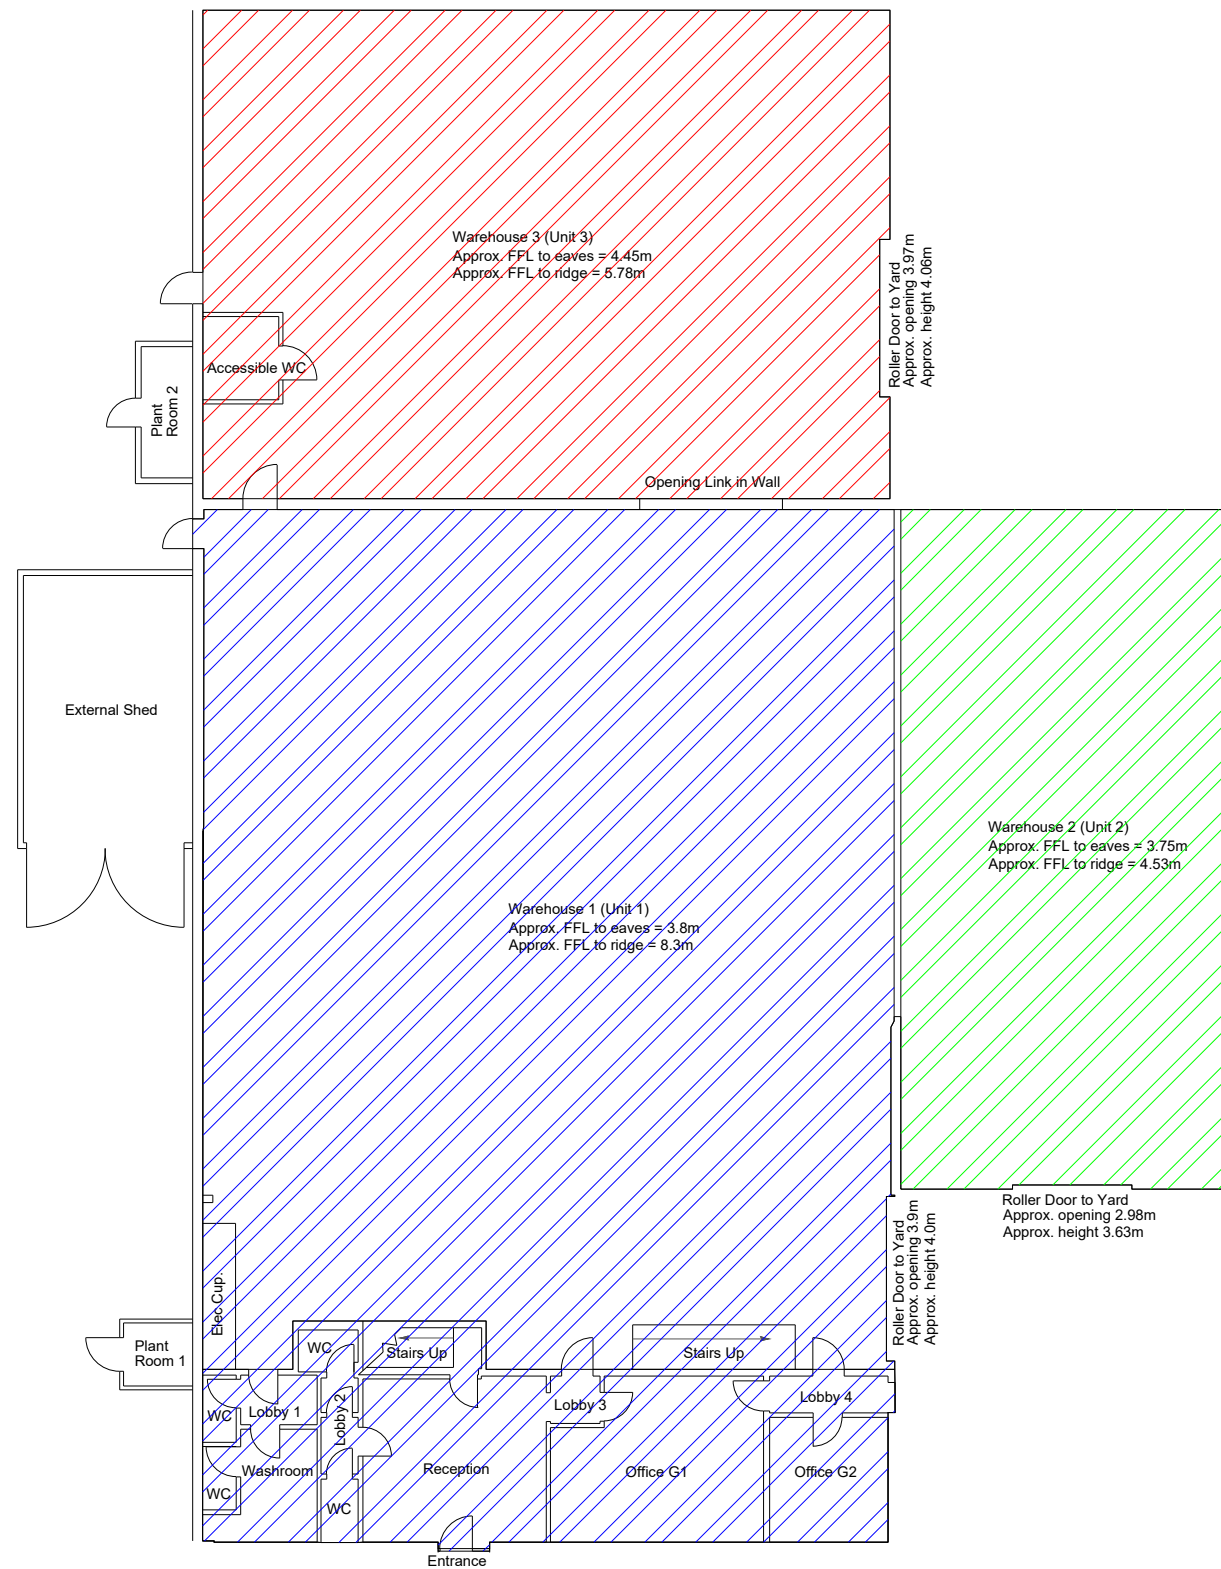



NOTES:
 ALL DIMENSIONS TO BE CHECKED ON SITE AND ANY DISCREPANCIES AND ADJUSTMENTS TO BE NOTED AND PASSED TO THE CONTRACT ADMINISTRATOR FOR FURTHER INSTRUCTIONS.
 DO NOT SCALE. IF IN DOUBT ASK.

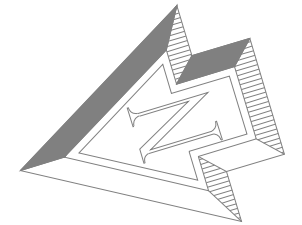

Ground Floor Plan

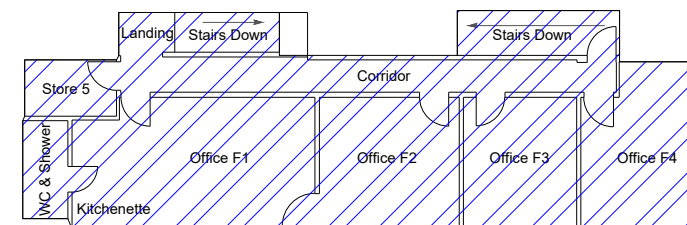

First Floor Plan

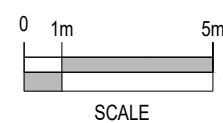

Rev.No. | Revision | Date
Philips Rogers Ltd.
 Chartered Building Surveyors
www.philipsrogers.co.uk
 T: 01208 812 812
 E: info@philipsrogers.co.uk



Job Title
5 Bess Park
 Tenant Industrial Estate
 Wadebridge, PL27 6HB

Client
 -

Drawing Title
Indicative Ground & First Floor Plans
 Showing Splits between Units

Scale 1:200 @ A3	Date 09.04.25	Checked -	Drawn PWiltshire
Dwg No. PR/MS/IL2	Rev.		