



NOTES:
ALL DIMENSIONS TO BE CHECKED ON SITE AND ANY DISCREPANCIES AND ADJUSTMENTS TO BE NOTED AND PASSED TO THE CONTRACT ADMINISTRATOR FOR FURTHER INSTRUCTIONS.
DO NOT SCALE. IF IN DOUBT ASK.

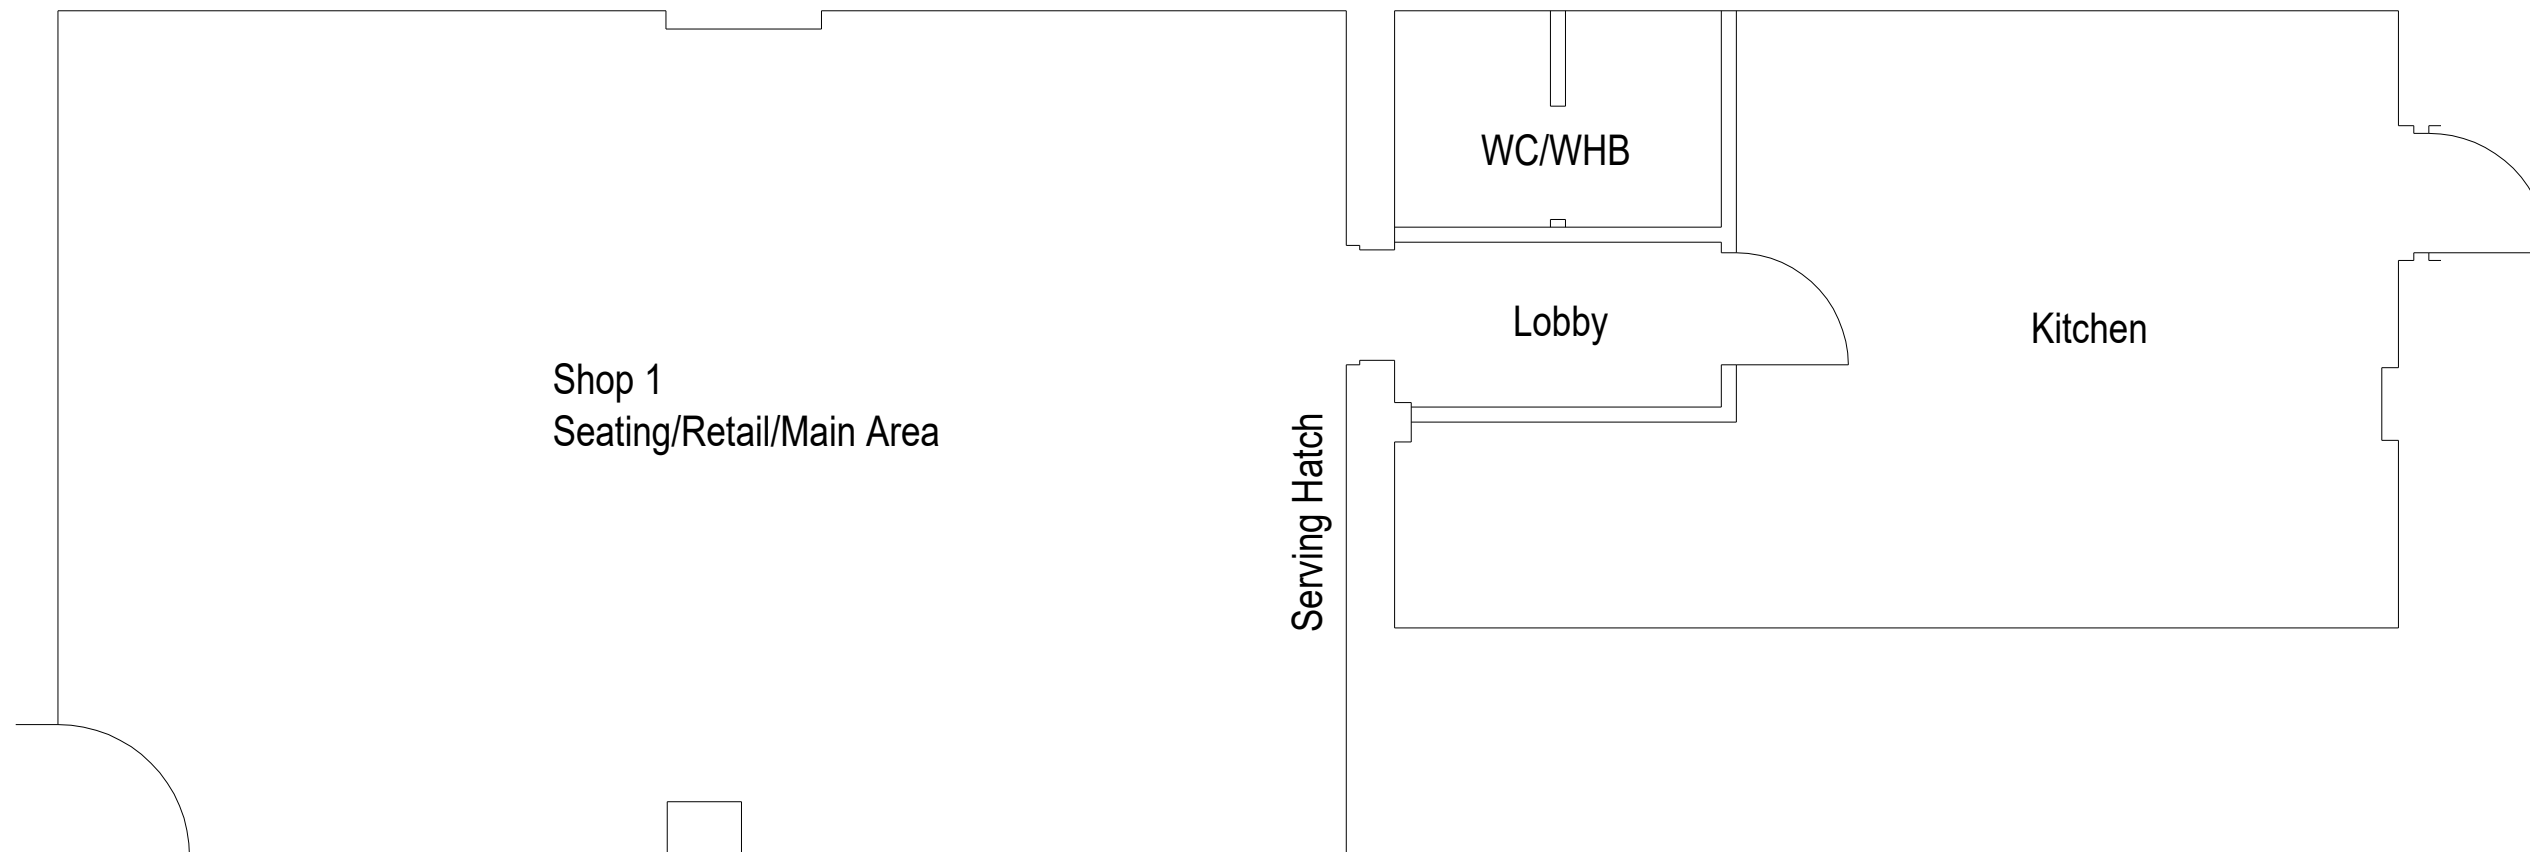

| Rev.No. | Revision | Date |
|---------|----------|------|
| | | |

Philips Rogers Ltd.
Chartered Building Surveyors
www.philipsrogers.co.uk
T: 01208 812 812
E: info@philipsrogers.co.uk

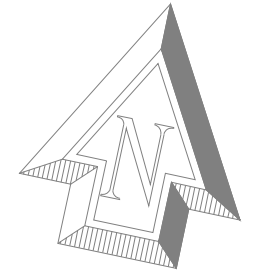

Job Title
Shop 1
The Crossroads
St Merryn, PL28 8NF

Client
-

Drawing Title
Shop 1
The Crossroads, St Merryn, PL28 8HF
Indicative Floor Plan

| Scale | Date | Checked | Drawn |
|--------------|----------|---------|------------|
| 1 to 50 @ A3 | 08.04.25 | - | PWiltshire |

Dwg No. **PR/MB/IL2**

| Rev. |
|------|
| |