



NOTES:
ALL DIMENSIONS TO BE CHECKED ON SITE AND ANY DISCREPANCIES AND ADJUSTMENTS TO BE NOTED AND PASSED TO THE CONTRACT ADMINISTRATOR FOR FURTHER INSTRUCTIONS.
DO NOT SCALE. IF IN DOUBT ASK.

Indicative First Floor Plan

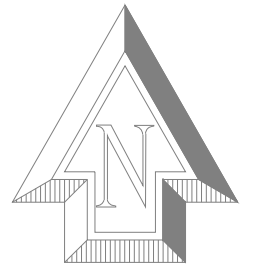

Rev.No.	Revision	Date
Philips Rogers Ltd. Chartered Building Surveyors www.philipsrogers.co.uk T: 01208 812 812 E: info@philipsrogers.co.uk		

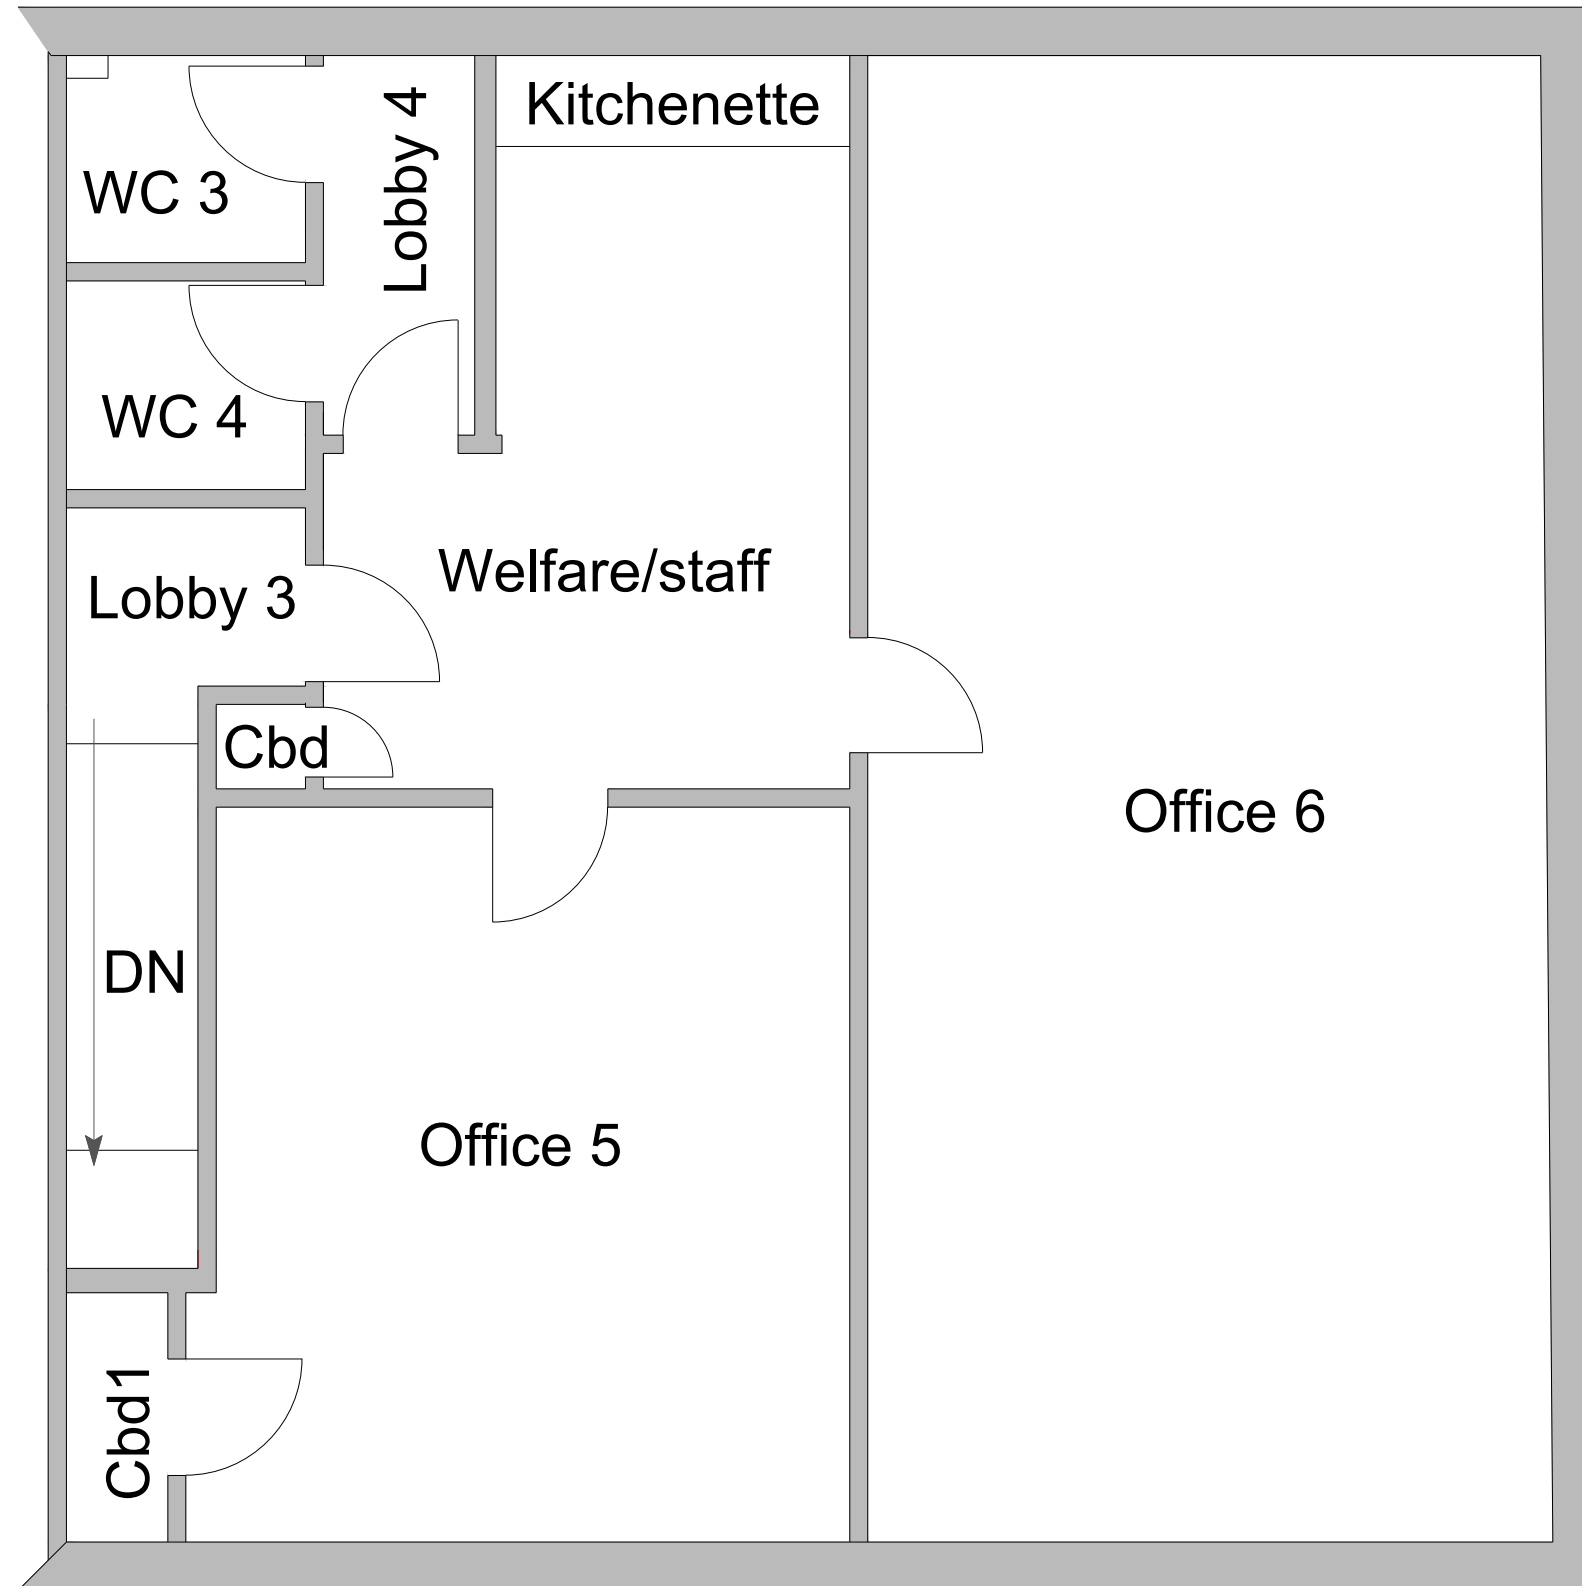

Job Title
Unit 1, Pityme Industrial Estate
St. Minver, Rock
Cornwall, PL27 6NU

Client
-

Drawing Title
Indicative First Floor Plan

Scale 1:50 @ A3	Date 29.10.25	Checked -	Drawn PWiltshire
Dwg No. PR/DD/IL3			Rev.