
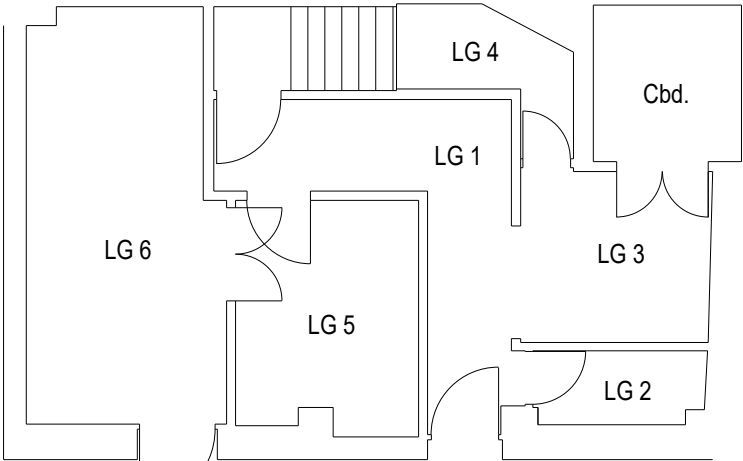



NOTES:

© Copyright


ALL DIMENSIONS TO BE CHECKED ON SITE AND ANY DISCREPANCIES AND ADJUSTMENTS TO BE NOTED AND PASSED TO THE CONTRACT ADMINISTRATOR FOR FURTHER INSTRUCTIONS. DO NOT SCALE. IF IN DOUBT ASK.

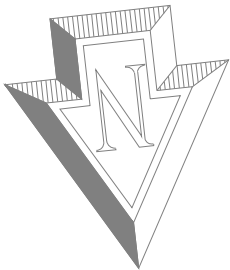

Lower Ground Floor

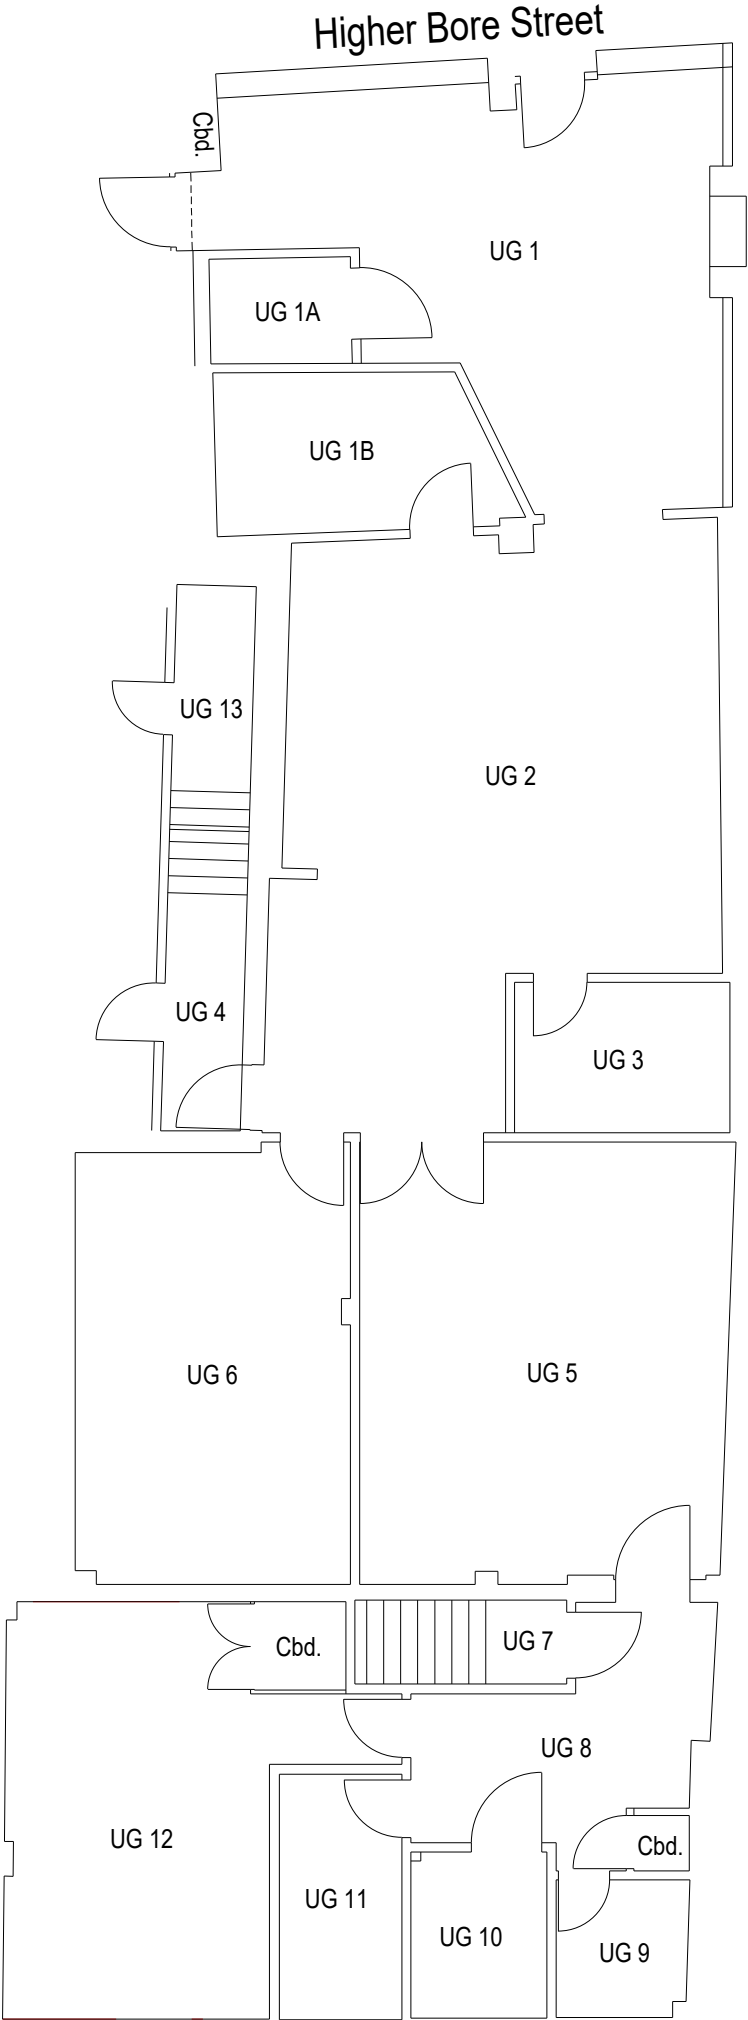

Upper Ground Floor

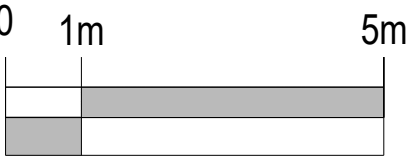

SCALE



Rev.No.	Revision	Date
Philips Rogers Ltd. Chartered Building Surveyors www.philipsrogers.co.uk T: 01208 812 812 E: info@philipsrogers.co.uk		
		
Job Title Floor Plans 55 Higher Bore Street Bodmin, PL31 1JS		
Client -		
Drawing Title Indicative Lower Ground & Upper Ground Floor Layout Plans		
Scale 1:100 @ A3	Date 24.07.26	Checked -
Dwg No. PR/COR/LGUG	Drawn PWiltshire Rev.	