

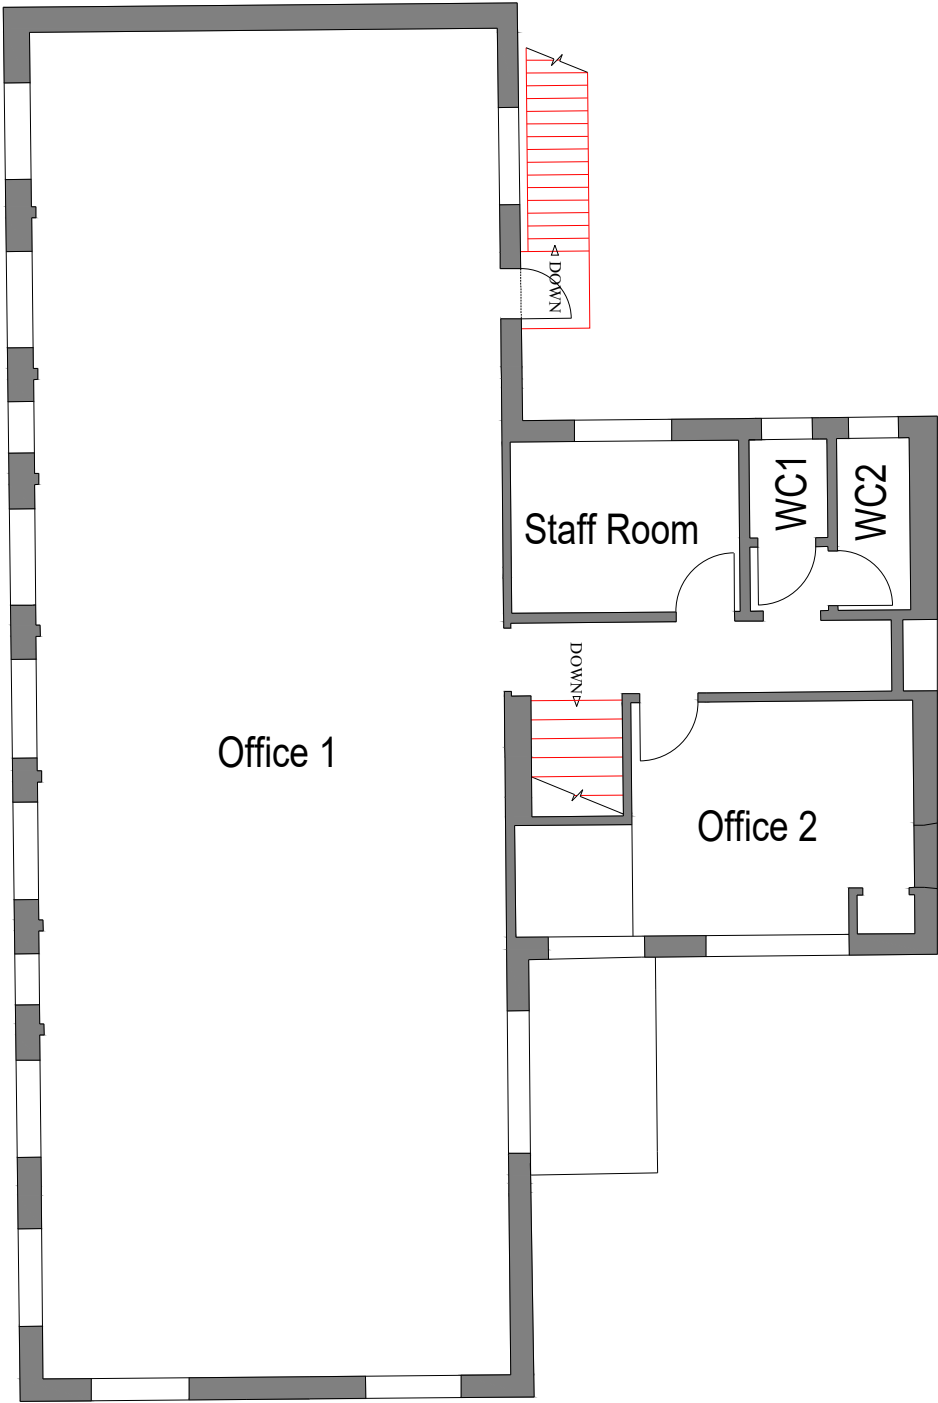


First Floor

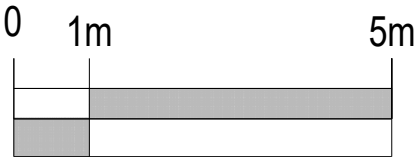

Ground Floor
Entrance Lobby

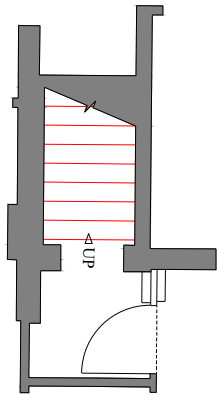

SCALE



Rev.No.	Revision	Date
Philips Rogers Ltd. Chartered Building Surveyors www.philipsrogers.co.uk T: 01208 812 812 E: info@philipsrogers.co.uk		
Job Title		
Unit 2		
Number One Business Centre		
Western Road, Launceston, PL15 7FJ		
Client		
-		

Drawing Title			
Indicative Floor Plans			
Scale	Date	Checked	Drawn
1:100 @ A3	24.03.26	-	PWiltshire
Dwg No.			Rev.
PR/SJ/IL			