
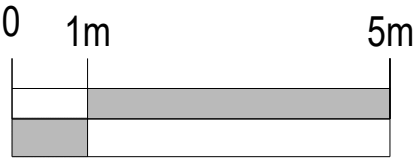
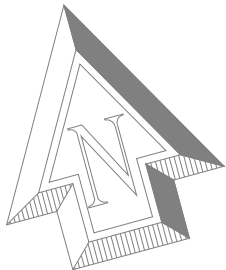


NOTES:

© Copyright

NOTES:
ALL DIMENSIONS TO BE CHECKED ON SITE AND ANY DISCREPANCIES AND ADJUSTMENTS TO BE NOTED AND PASSED TO THE CONTRACT ADMINISTRATOR FOR FURTHER INSTRUCTIONS.
DO NOT SCALE. IF IN DOUBT ASK.

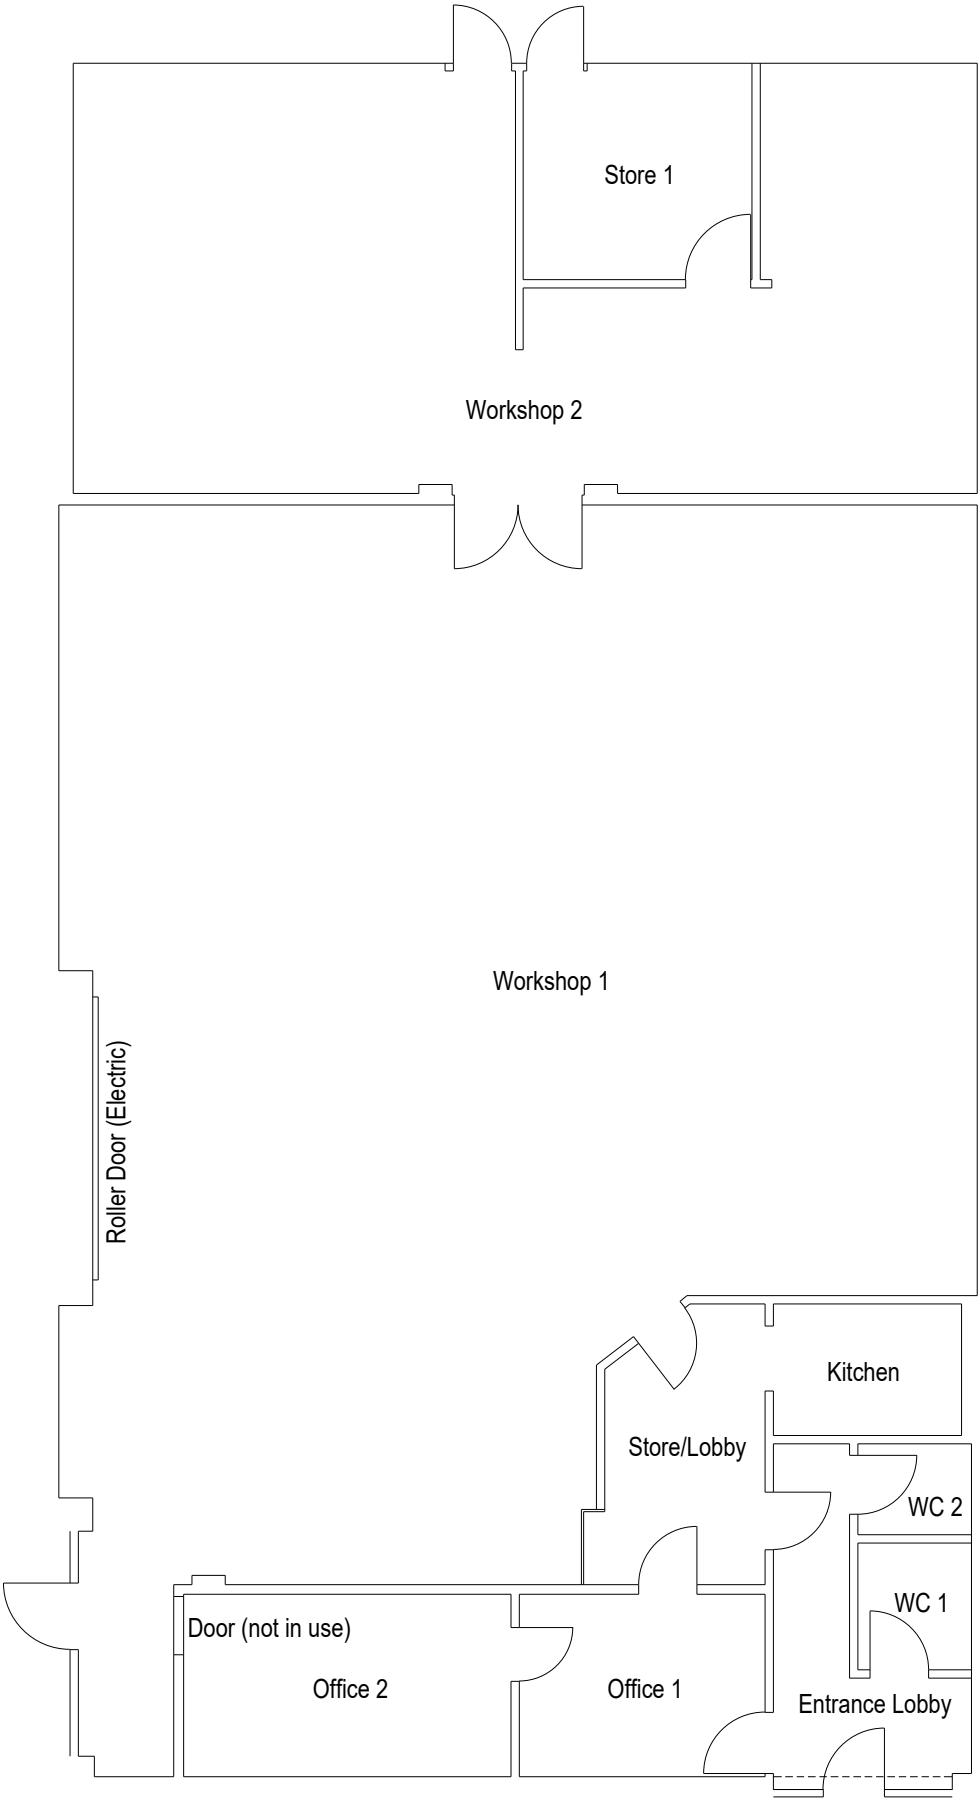

SCALE

Rev.No.	Revision	Date
Philips Rogers Ltd. Chartered Building Surveyors www.philipsrogers.co.uk T: 01208 812 812 E: info@philipsrogers.co.uk		
Job Title Floor Plan Unit 11a, Cooksland Industrial Estate Bodmin, PL31 2QB		
Client -		
Drawing Title Indicative Ground Floor Layout		
Scale 1:100 @ A3	Date 05.08.26	Checked -
Dwg No. PR/BT/GFL	Drawn PWiltshire Rev.	