



NOTES:  
ALL DIMENSIONS TO BE CHECKED ON SITE AND ANY DISCREPANCIES AND ADJUSTMENTS TO BE NOTED AND PASSED TO THE CONTRACT ADMINISTRATOR FOR FURTHER INSTRUCTIONS.  
DO NOT SCALE. IF IN DOUBT ASK.

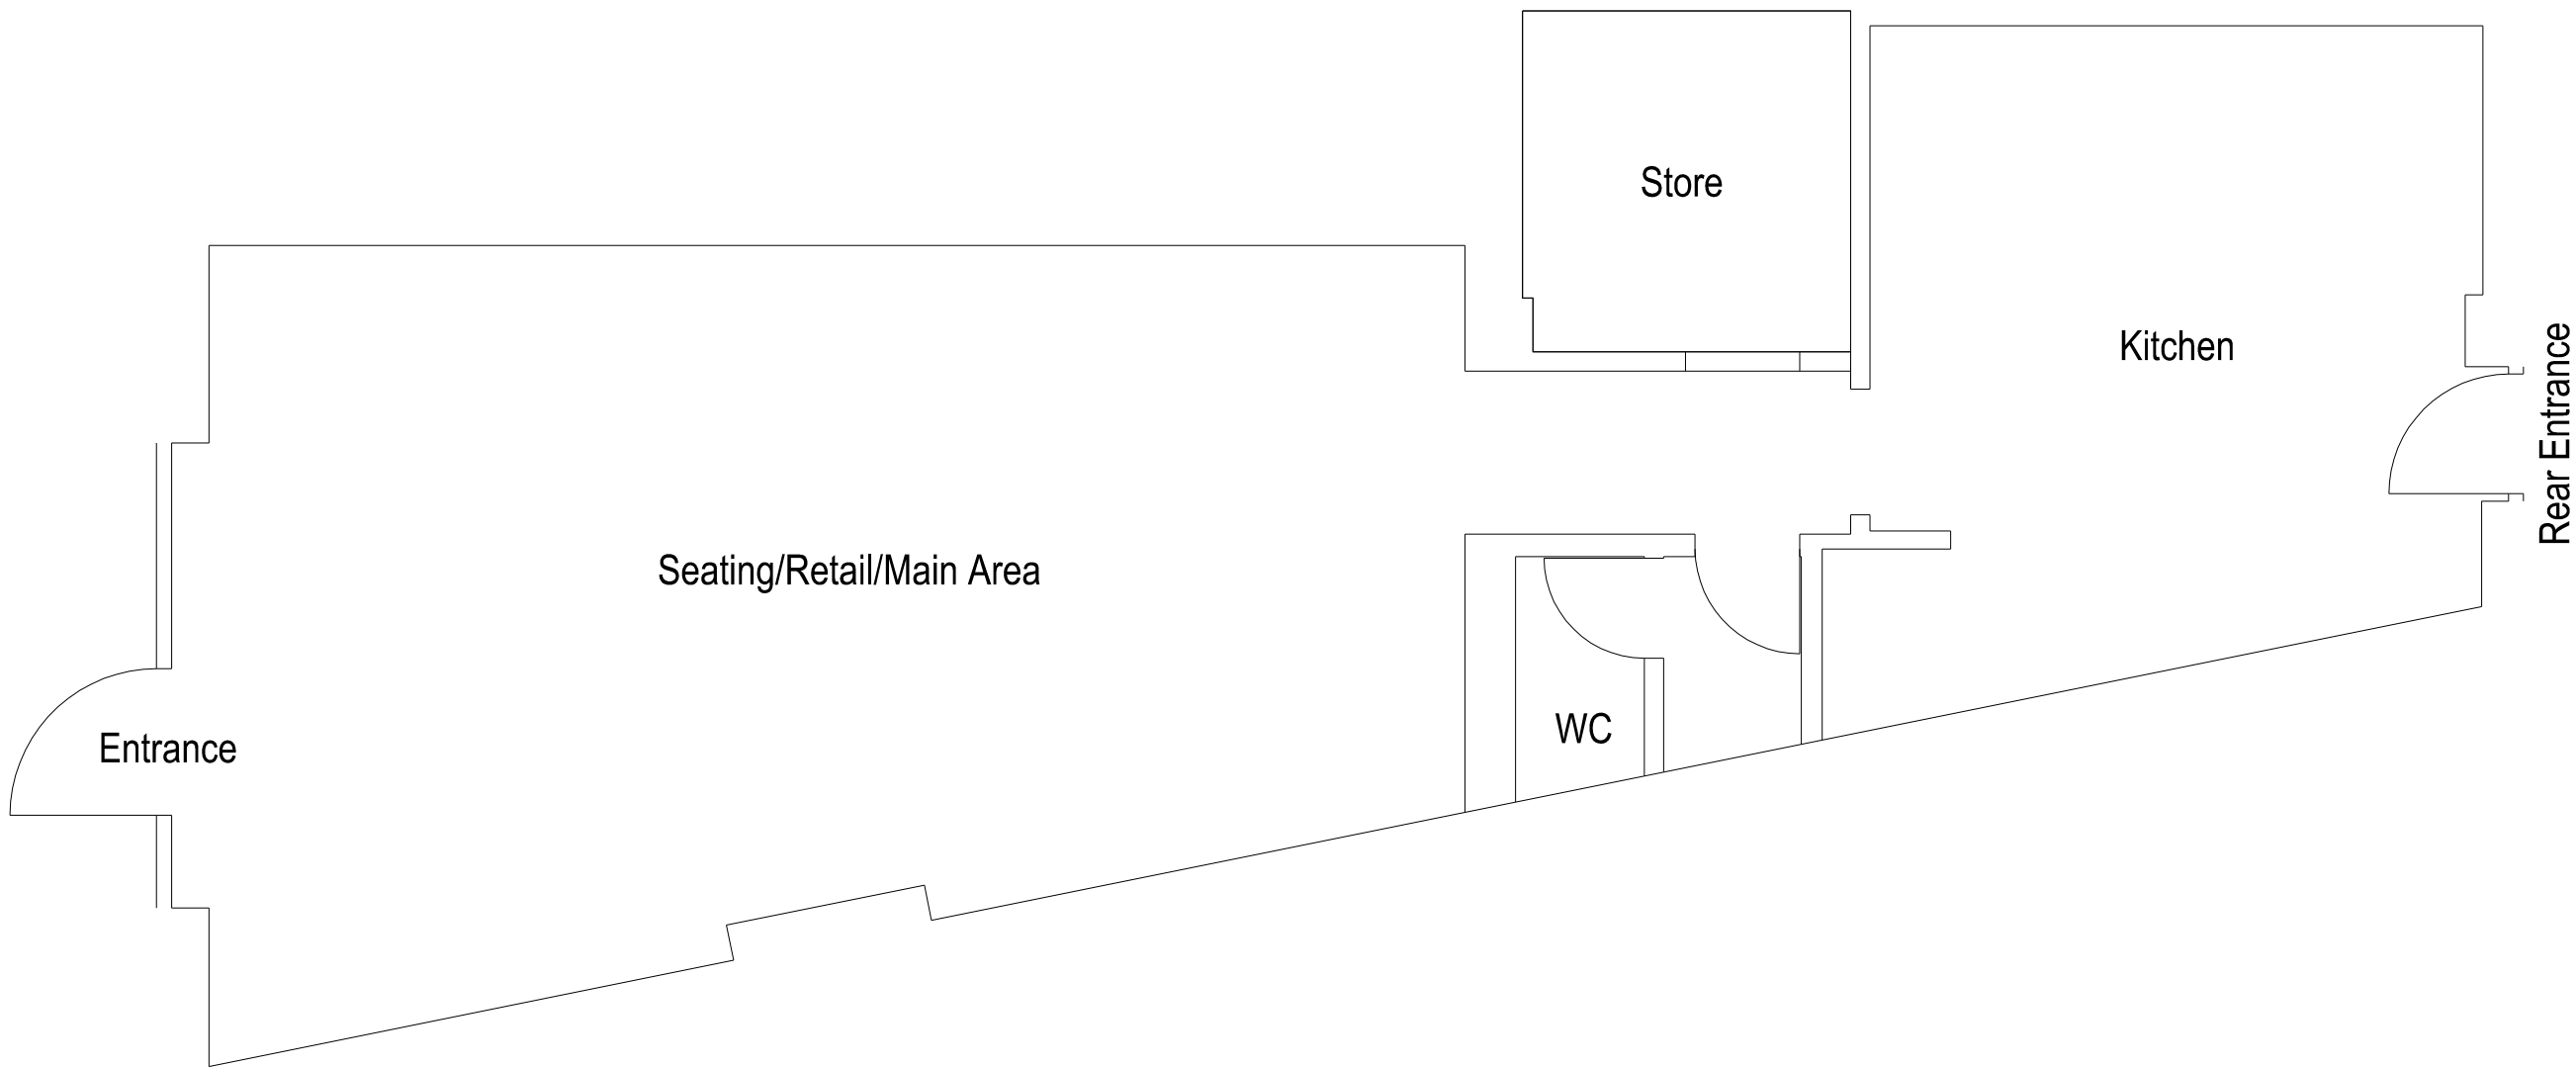

Rev.No.	Revision	Date

**Philips Rogers Ltd.**  
Chartered Building Surveyors  
[www.philipsrogers.co.uk](http://www.philipsrogers.co.uk)  
T: 01208 812 812  
E: [info@philipsrogers.co.uk](mailto:info@philipsrogers.co.uk)

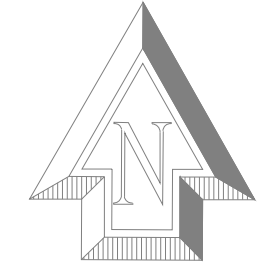

Job Title  
**Shop 2**  
The Crossroads  
St Merryn, PL28 8NF

Client  
-

Drawing Title  
**Shop 2**  
The Crossroads, St Merryn, PL28 8HF  
Indicative Floor Plan

Scale	Date	Checked	Drawn
1 to 50 @ A3	Oct 2022	-	PWiltshire

Dwg No.	Rev.
<b>PR/MB/IL1</b>	