



NOTES:  
ALL DIMENSIONS TO BE CHECKED ON SITE AND ANY DISCREPANCIES AND ADJUSTMENTS TO BE NOTED AND PASSED TO THE CONTRACT ADMINISTRATOR FOR FURTHER INSTRUCTIONS.  
DO NOT SCALE. IF IN DOUBT ASK.

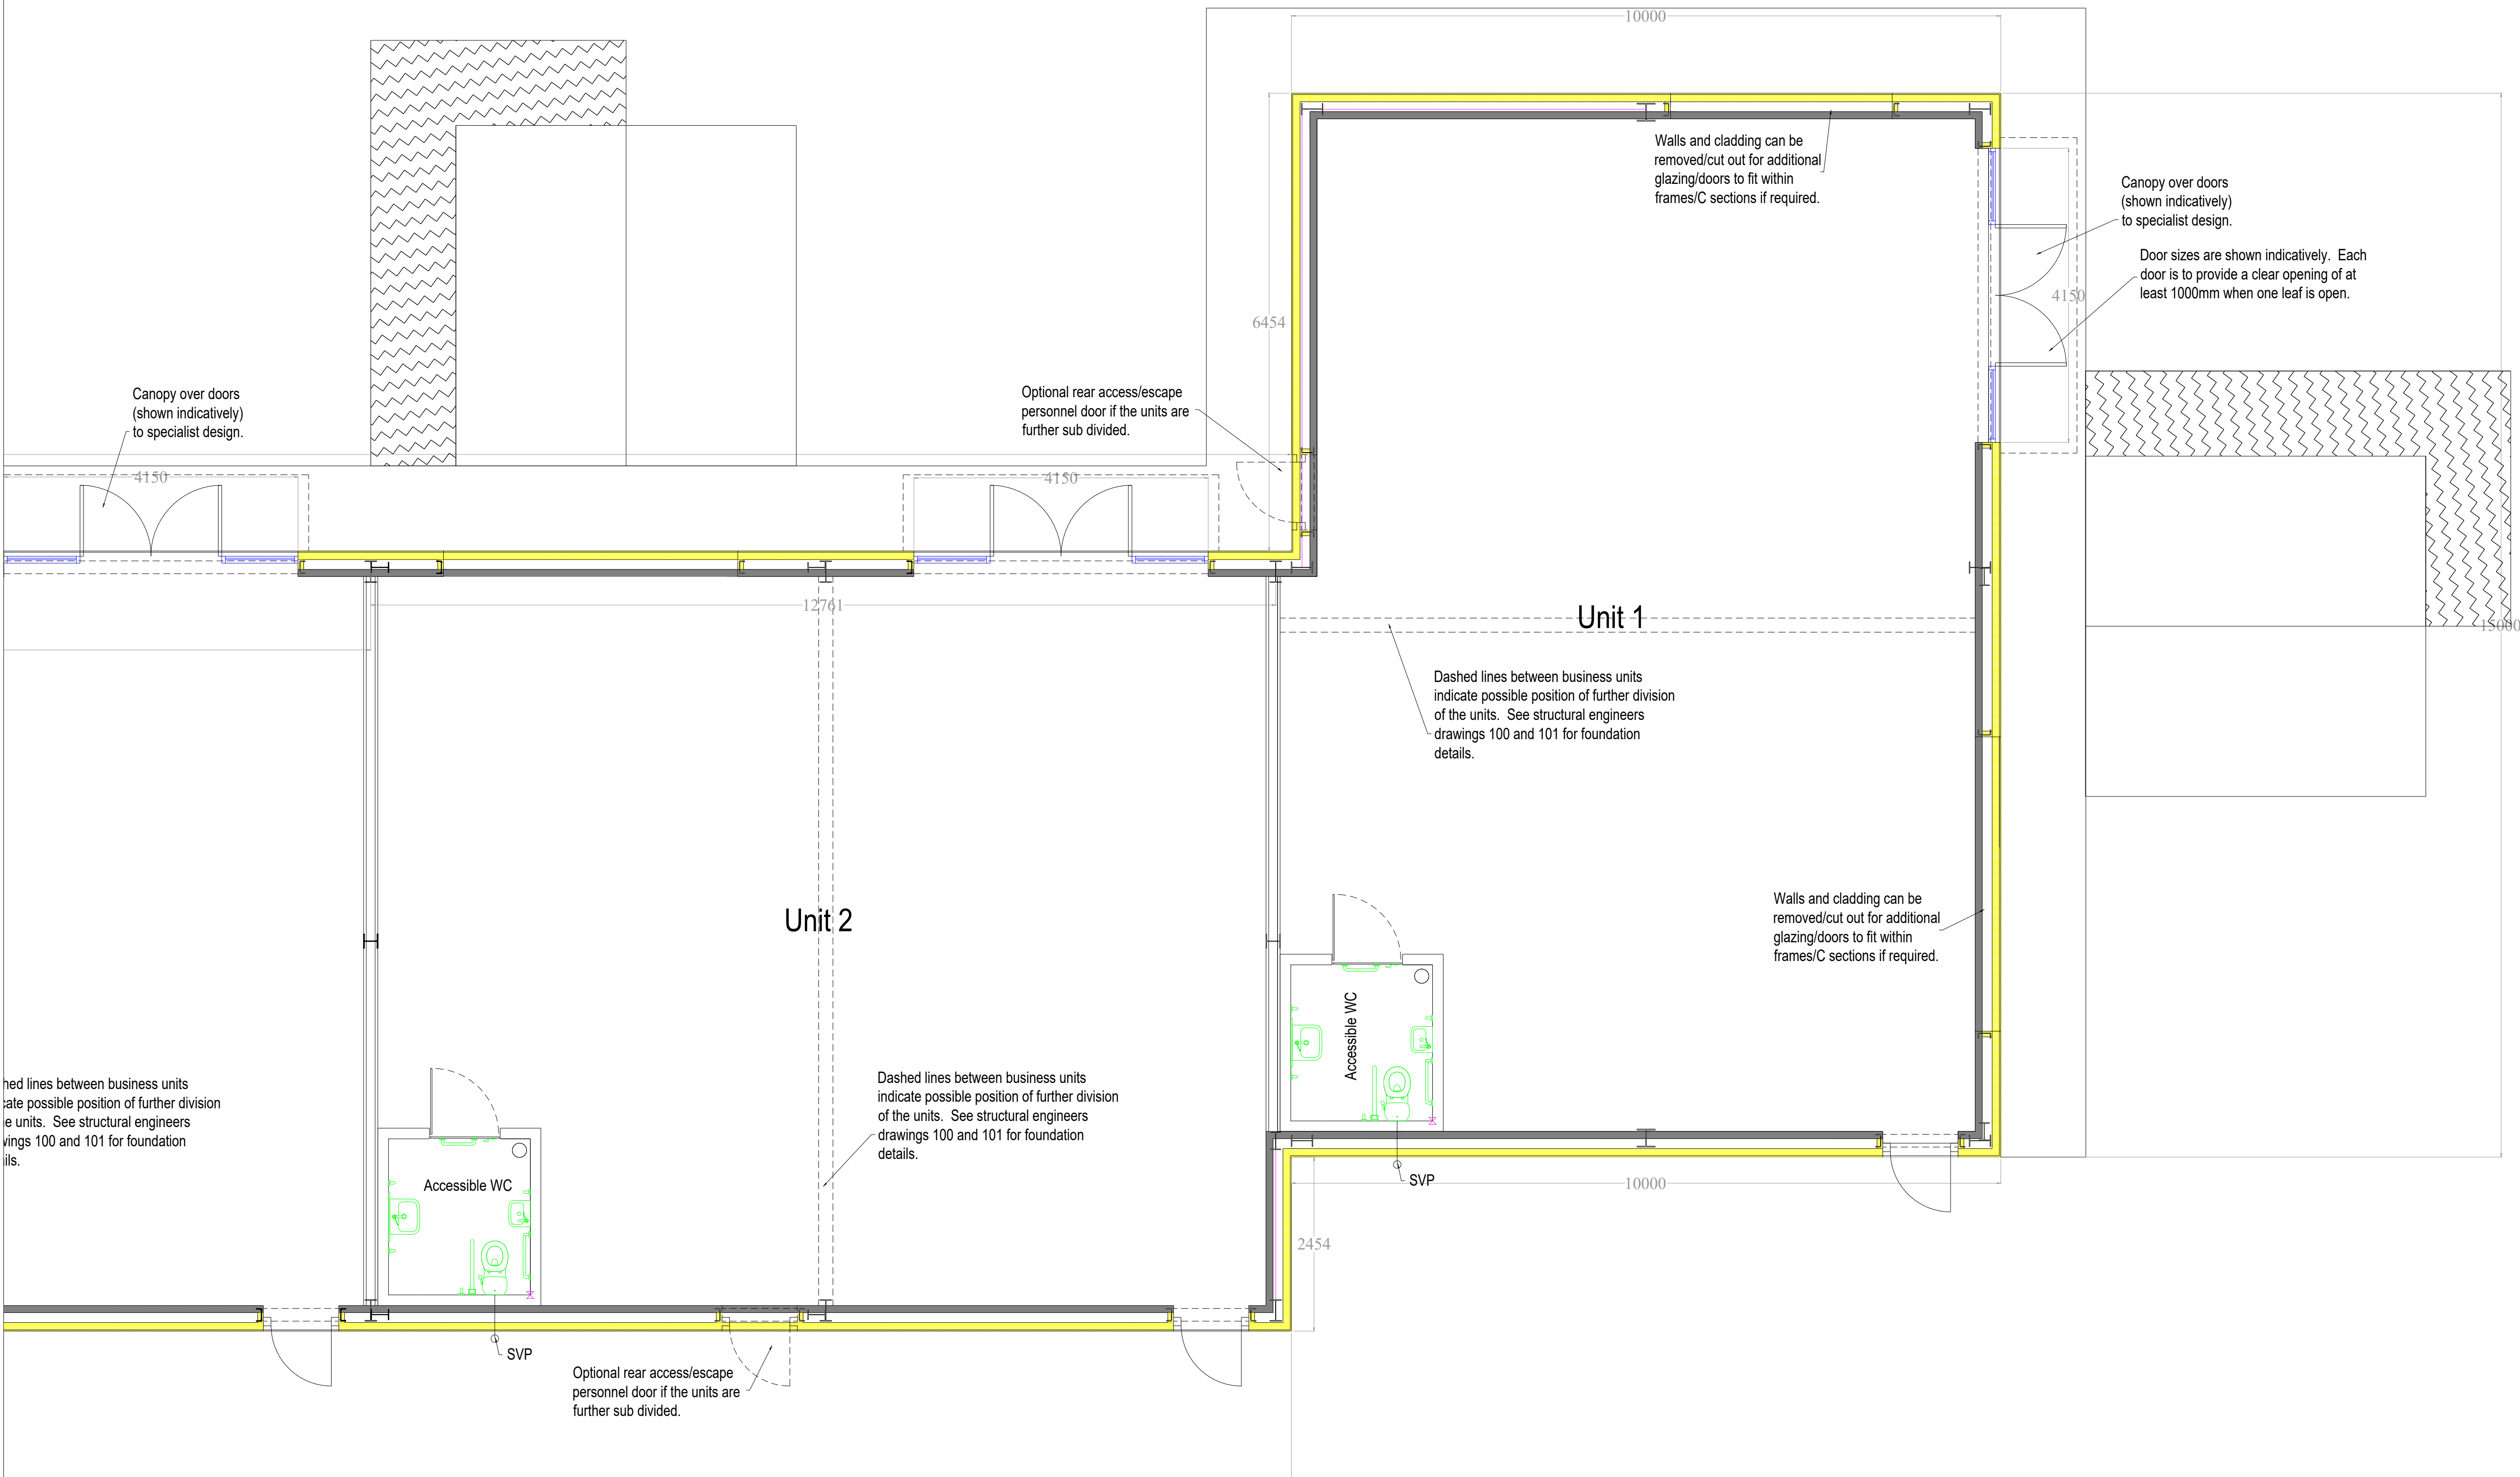

Rev. No. Revision Date  
Philips Rogers Ltd.  
Chartered Building Surveyors  
www.philipsrogers.co.uk  
T: 01208 812 812  
E: info@philipsrogers.co.uk

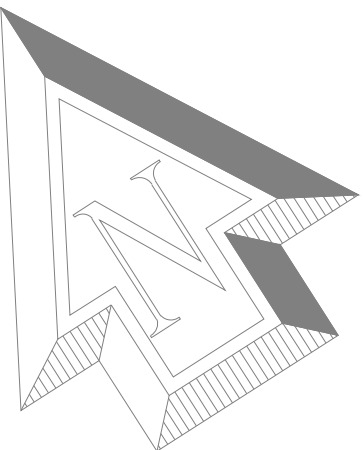

Job Title  
Proposed Bakery, Cafe & Business Units  
Estuary Retail Park, Wadebridge  
Cornwall, PL27 7GN

Client  
Malcolm Barnecutt Bakery  
30 Beatrice Road, Bodmin  
Cornwall, PL31 1RD

Drawing Title  
Indicative Ground Floor Plan  
Business Units 1 & 2

Scale 1 to 50 @ A1	Date 24.01.24	Checked PWiltshire	Drawn PWiltshire
Dwg No. PR/MB/IL3/A1	Rev.		