



NOTES:
ALL DIMENSIONS TO BE CHECKED ON SITE AND ANY DISCREPANCIES AND ADJUSTMENTS TO BE NOTED AND PASSED TO THE CONTRACT ADMINISTRATOR FOR FURTHER INSTRUCTIONS.
DO NOT SCALE. IF IN DOUBT ASK.

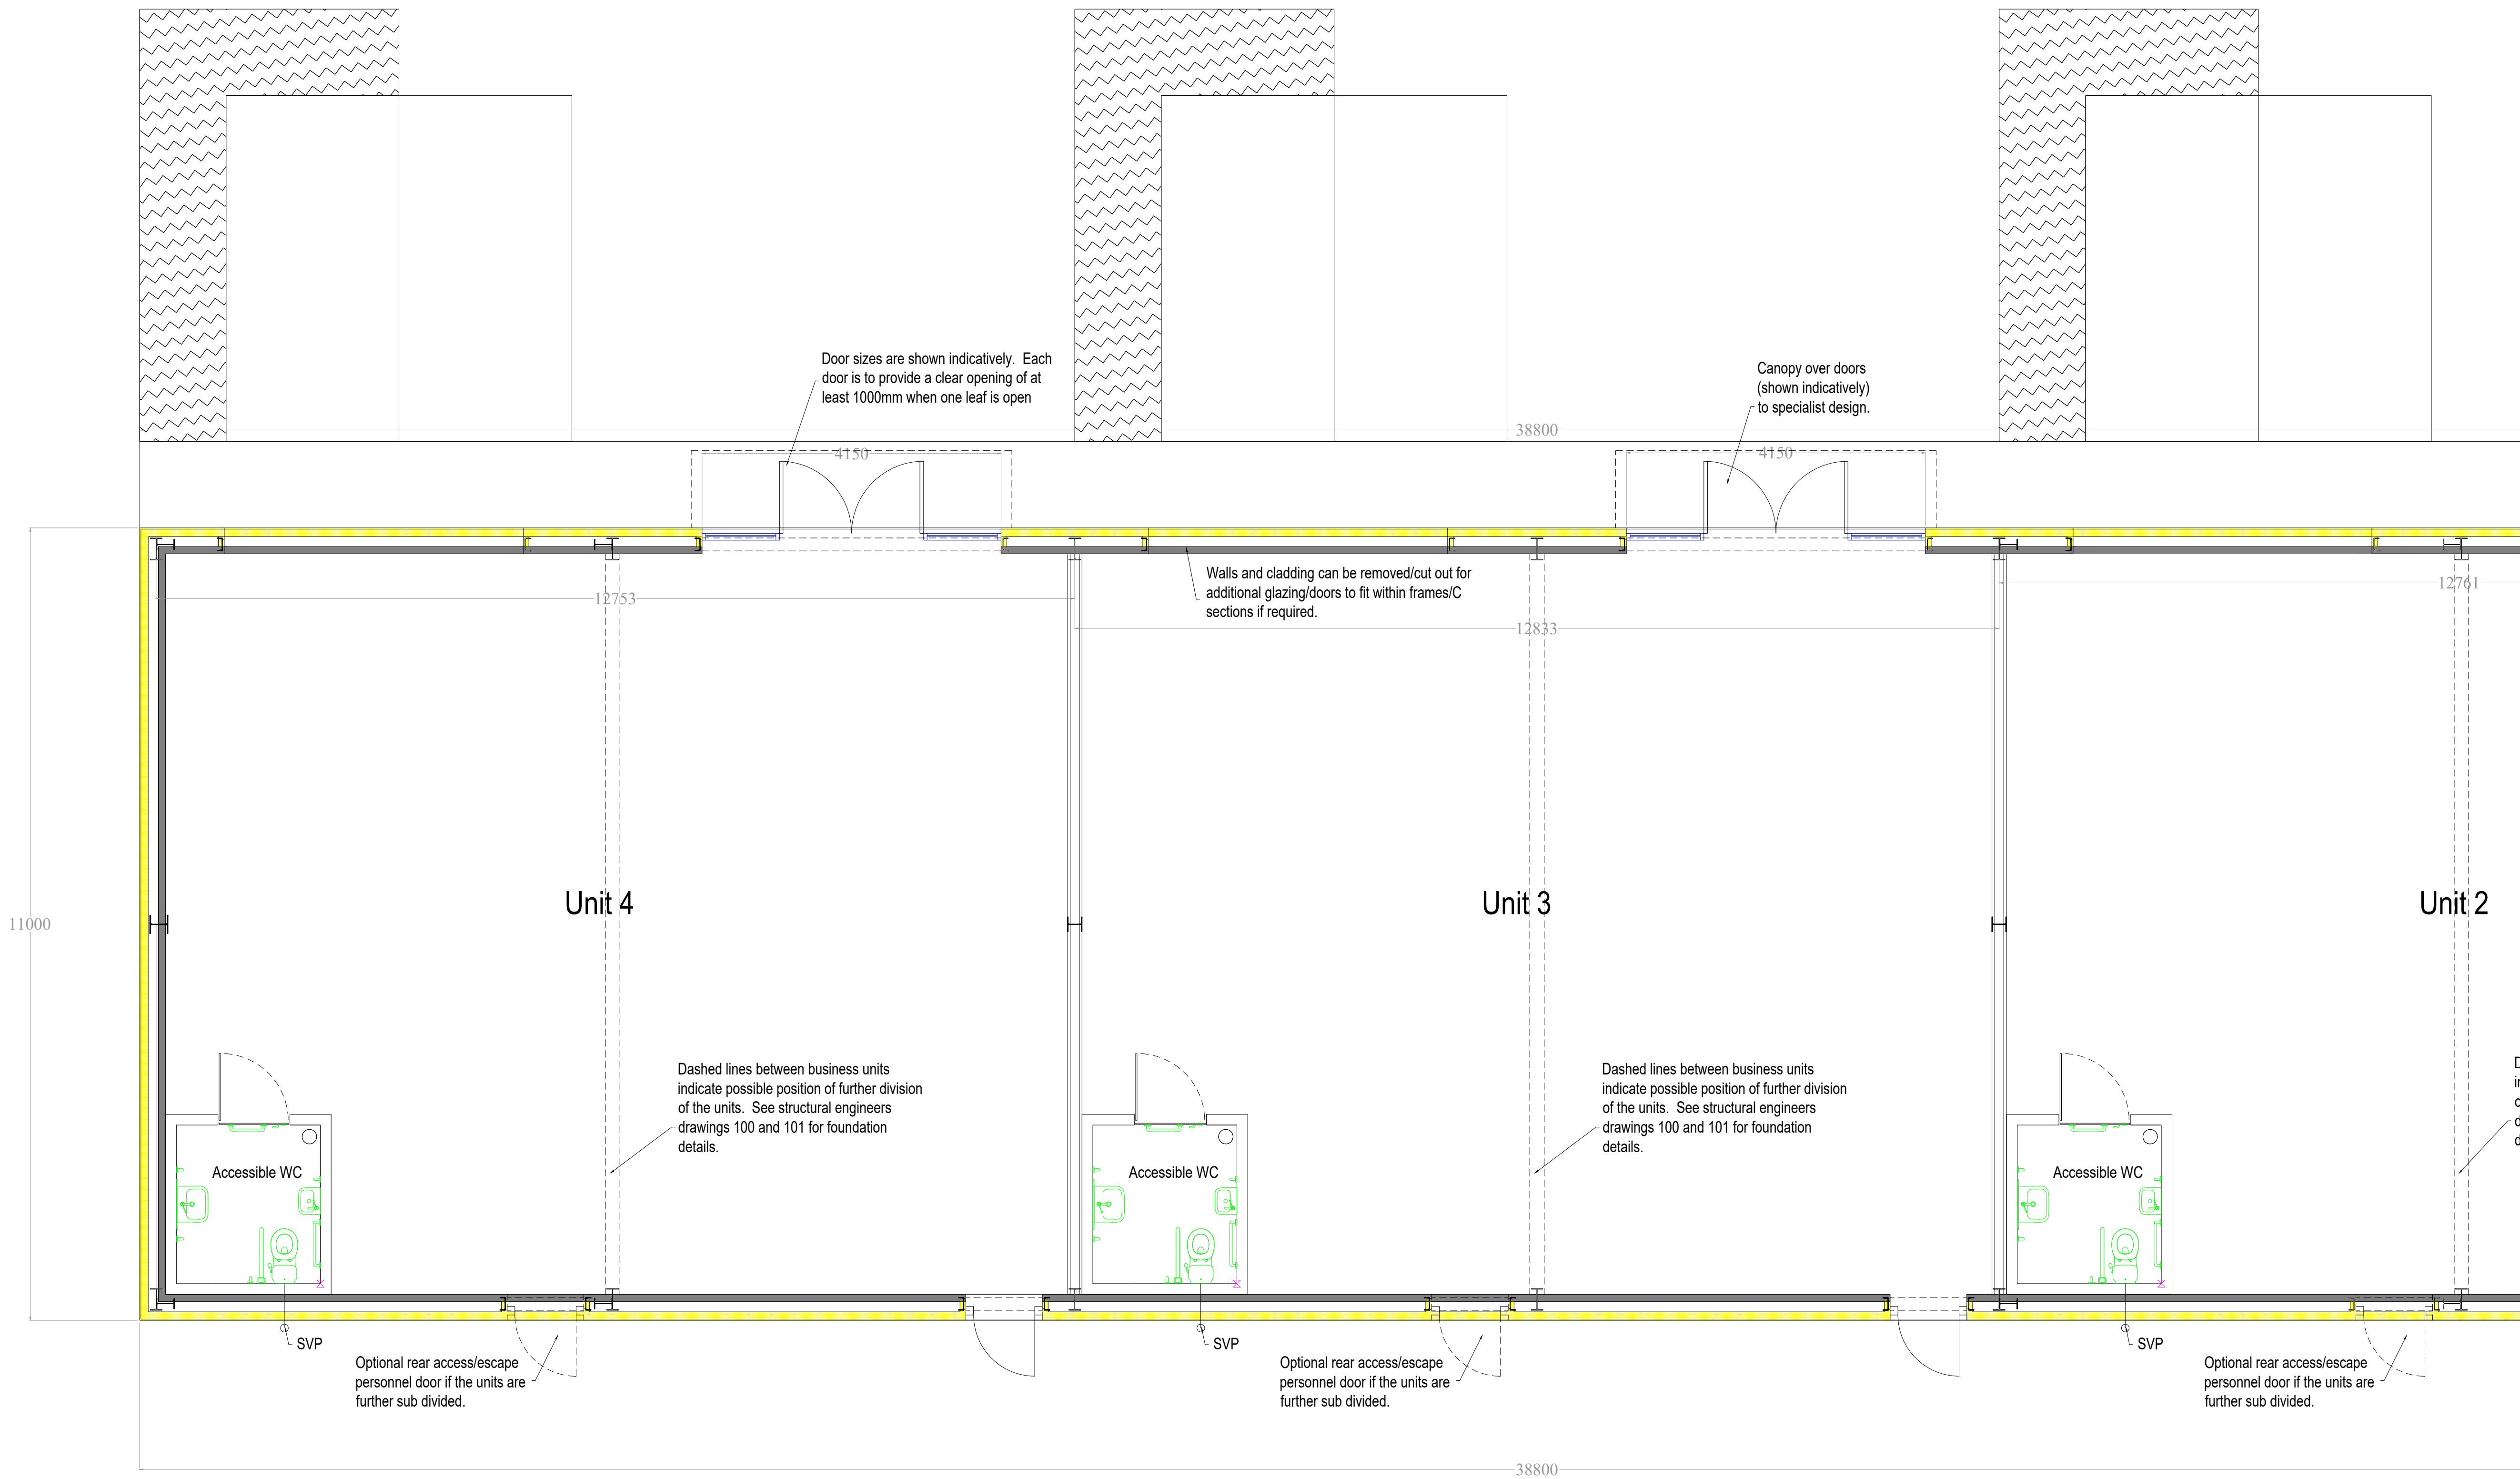

Philips Rogers

Rev. No. Revision Date
Philips Rogers Ltd.
Chartered Building Surveyors
www.philipsrogers.co.uk
T: 01208 812 812
E: info@philipsrogers.co.uk

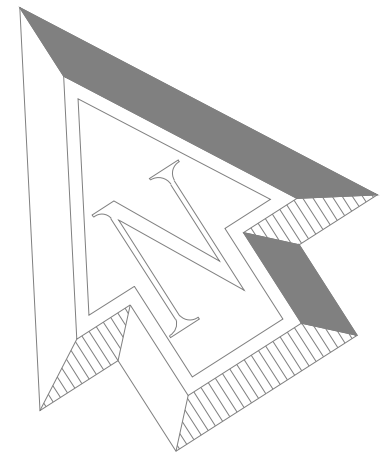

Job Title
Proposed Bakery, Cafe & Business Units
Estuary Retail Park, Wadebridge
Cornwall, PL27 7GN

Client
Malcolm Barnecutt Bakery
30 Beatrice Road, Bodmin
Cornwall, PL31 1RD

Drawing Title
Indicative Ground Floor Plan
Business Units 3 & 4

Scale 1 to 50 @ A1	Date 24.01.24	Checked PWiltshire	Drawn PWiltshire
Dwg No. PR/MB/IL4/A1	Rev.		