

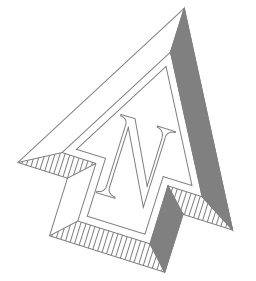


NOTES:
 ALL DIMENSIONS TO BE CHECKED ON SITE AND ANY DISCREPANCIES AND ADJUSTMENTS TO BE NOTED AND PASSED TO THE CONTRACT ADMINISTRATOR FOR FURTHER INSTRUCTIONS.
 DO NOT SCALE. IF IN DOUBT ASK.

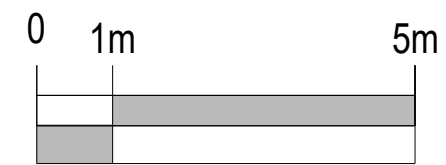

Indicative Ground Floor Plan

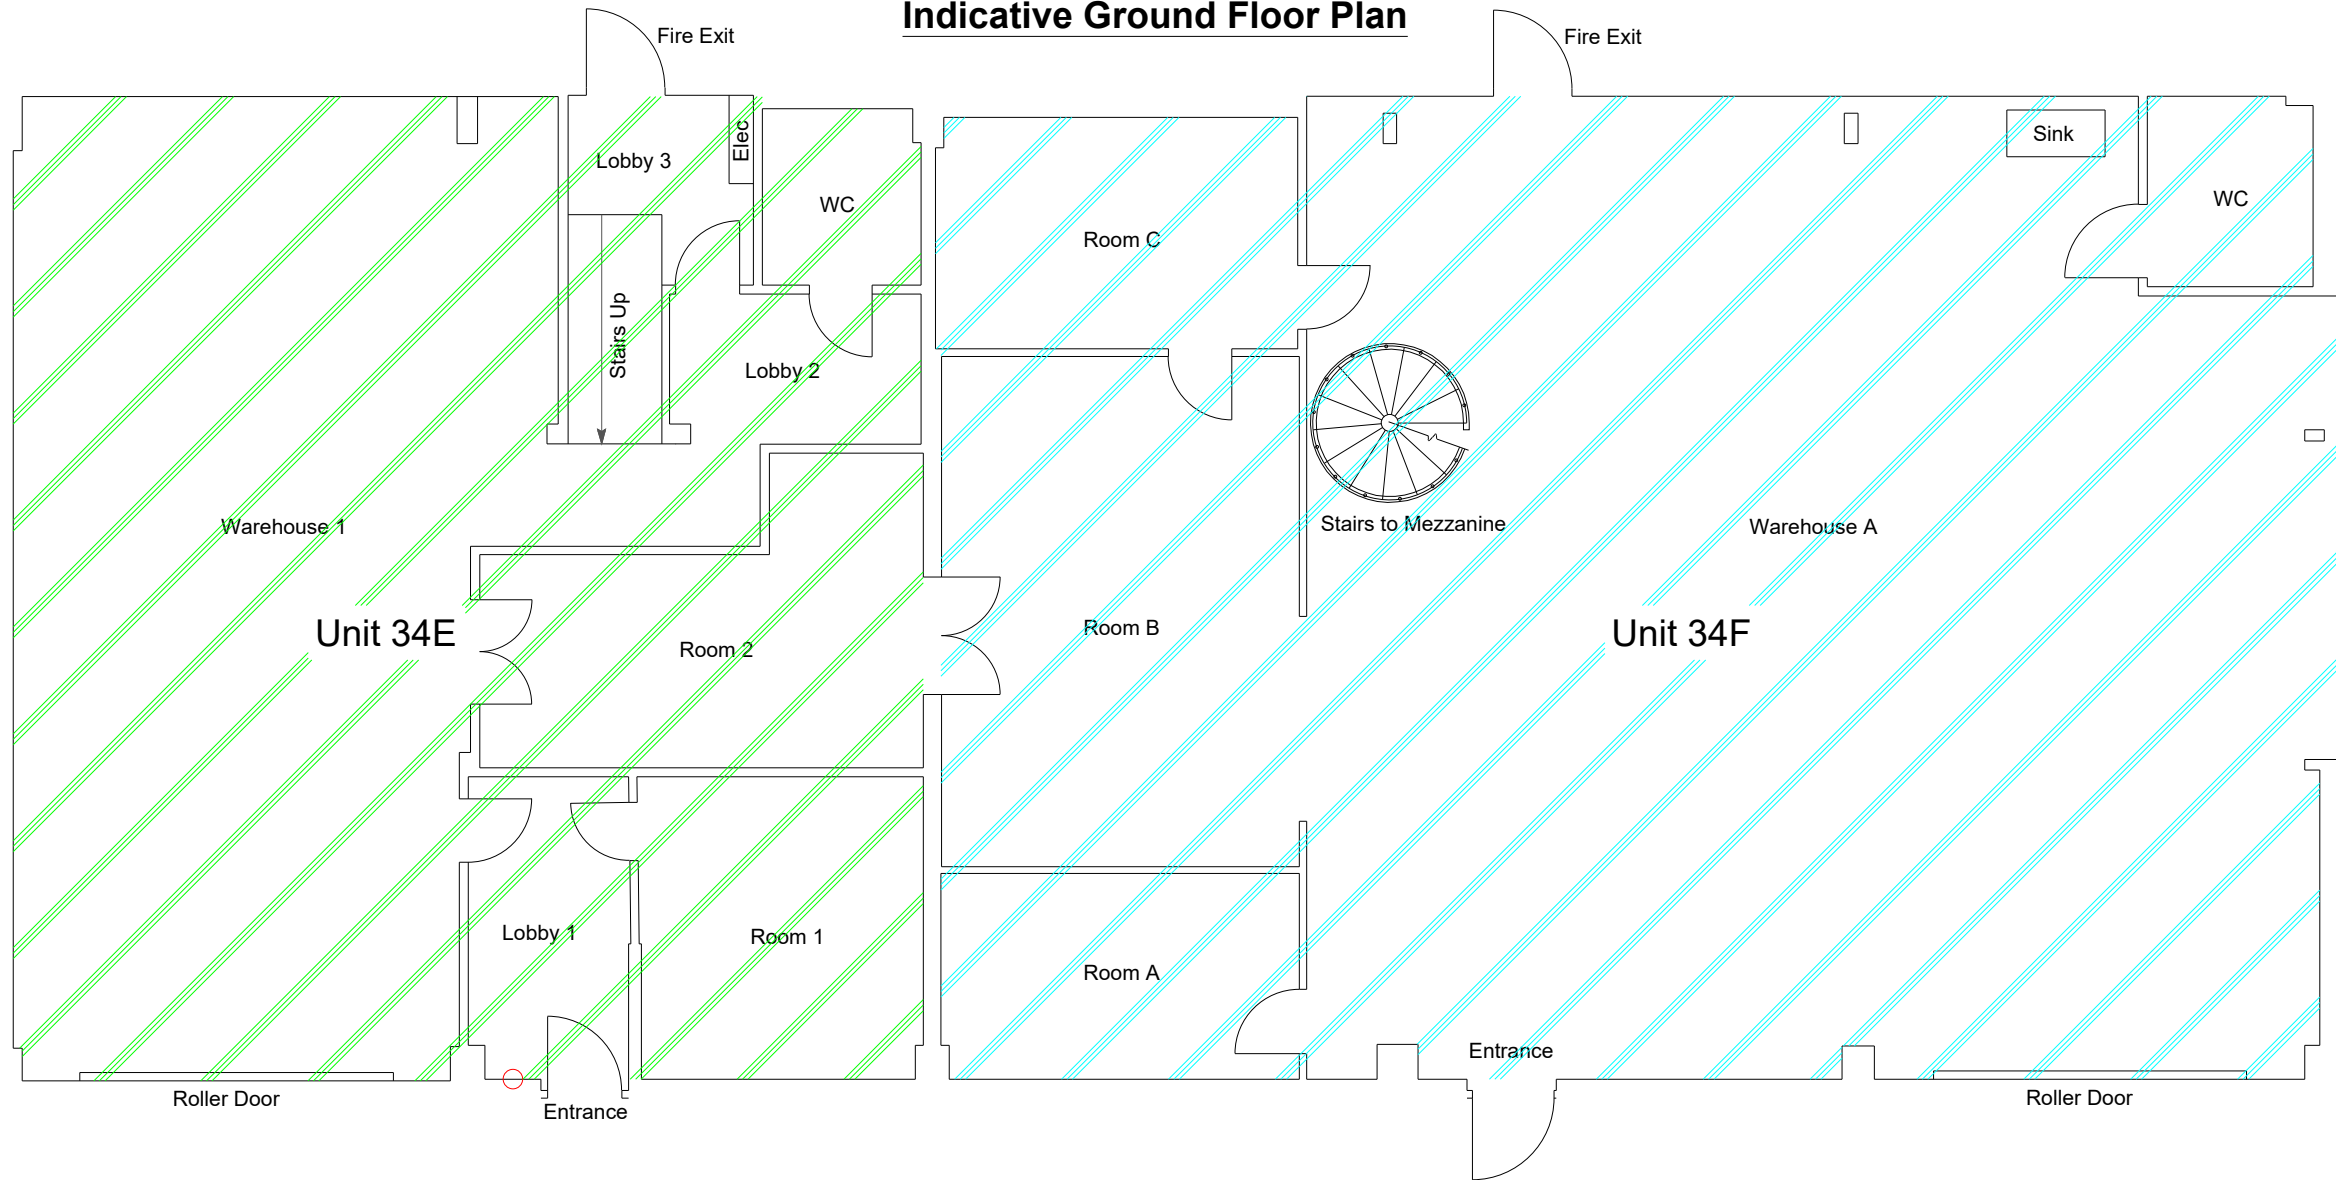

SCALE



Rev.No. | Revision | Date
Philips Rogers Ltd.
 Chartered Building Surveyors
www.philipsrogers.co.uk
 T: 01208 812 812
 E: info@philipsrogers.co.uk



Job Title
 34 E&F Compass Business Park
 Pipers Close, Pennygillam Ind. Estate
 Launceston, PL15 7EB

Client
 -

Drawing Title Indicative Ground Floor Plan			
Scale 1:100 @ A3	Date 01.02.25	Checked -	Drawn PWiltshire
Dwg No. PR/JS/IL1			Rev. -