



NOTES:
 ALL DIMENSIONS TO BE CHECKED ON SITE AND ANY DISCREPANCIES AND ADJUSTMENTS TO BE NOTED AND PASSED TO THE CONTRACT ADMINISTRATOR FOR FURTHER INSTRUCTIONS.
 DO NOT SCALE. IF IN DOUBT ASK.

Indicative Ground Floor Plan

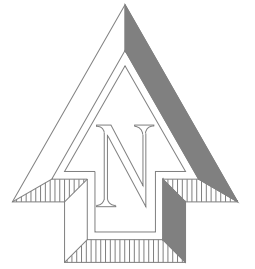

Rev.No. | Revision | Date
Philips Rogers Ltd.
 Chartered Building Surveyors
www.philipsrogers.co.uk
 T: 01208 812 812
 E: info@philipsrogers.co.uk

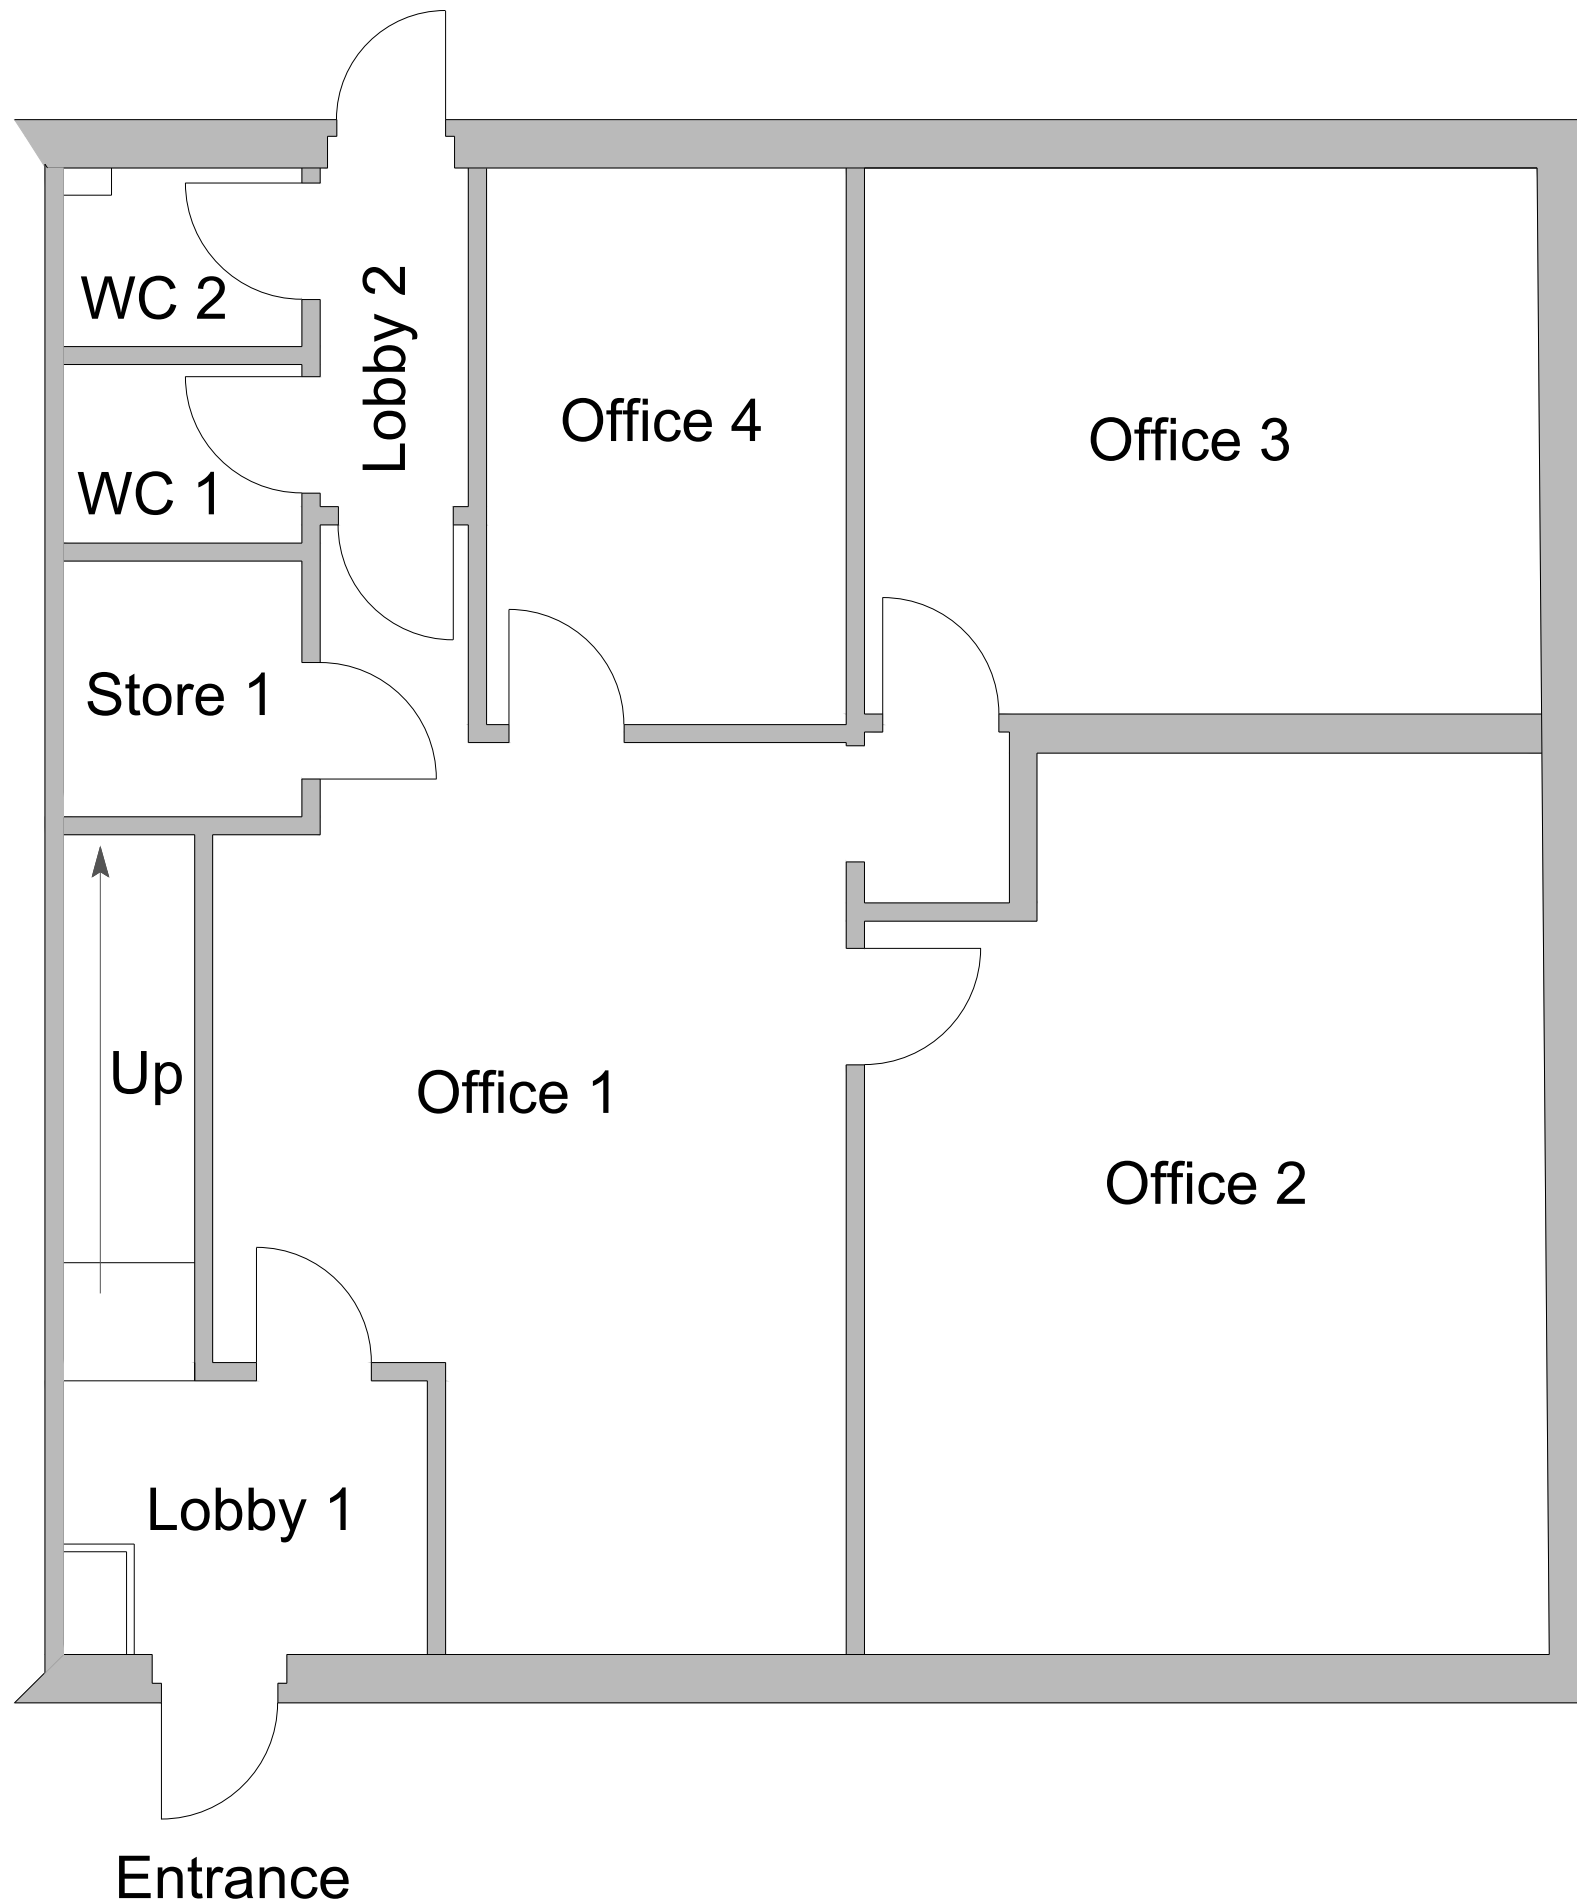

Job Title
 Unit 1, Pityme Industrial Estate
 St. Minver, Rock
 Cornwall, PL27 6NU

Client
 -

Drawing Title
 Indicative Ground Floor Plan

Scale 1:50 @ A3	Date 29.10.25	Checked -	Drawn PWiltshire
Dwg No. PR/DD/IL2	Rev.		