

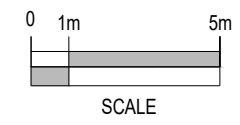


Indicative Ground Floor Layout Plan

NOTES:
 ALL DIMENSIONS TO BE CHECKED ON SITE AND ANY DISCREPANCIES AND ADJUSTMENTS TO BE NOTED AND PASSED TO THE CONTRACT ADMINISTRATOR FOR FURTHER INSTRUCTIONS.
 DO NOT SCALE. IF IN DOUBT ASK.

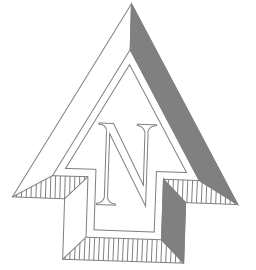

Rev.No. | Revision | Date
Philips Rogers Ltd.
 Chartered Building Surveyors
www.philipsrogers.co.uk
 T: 01208 812 812
 E: info@philipsrogers.co.uk

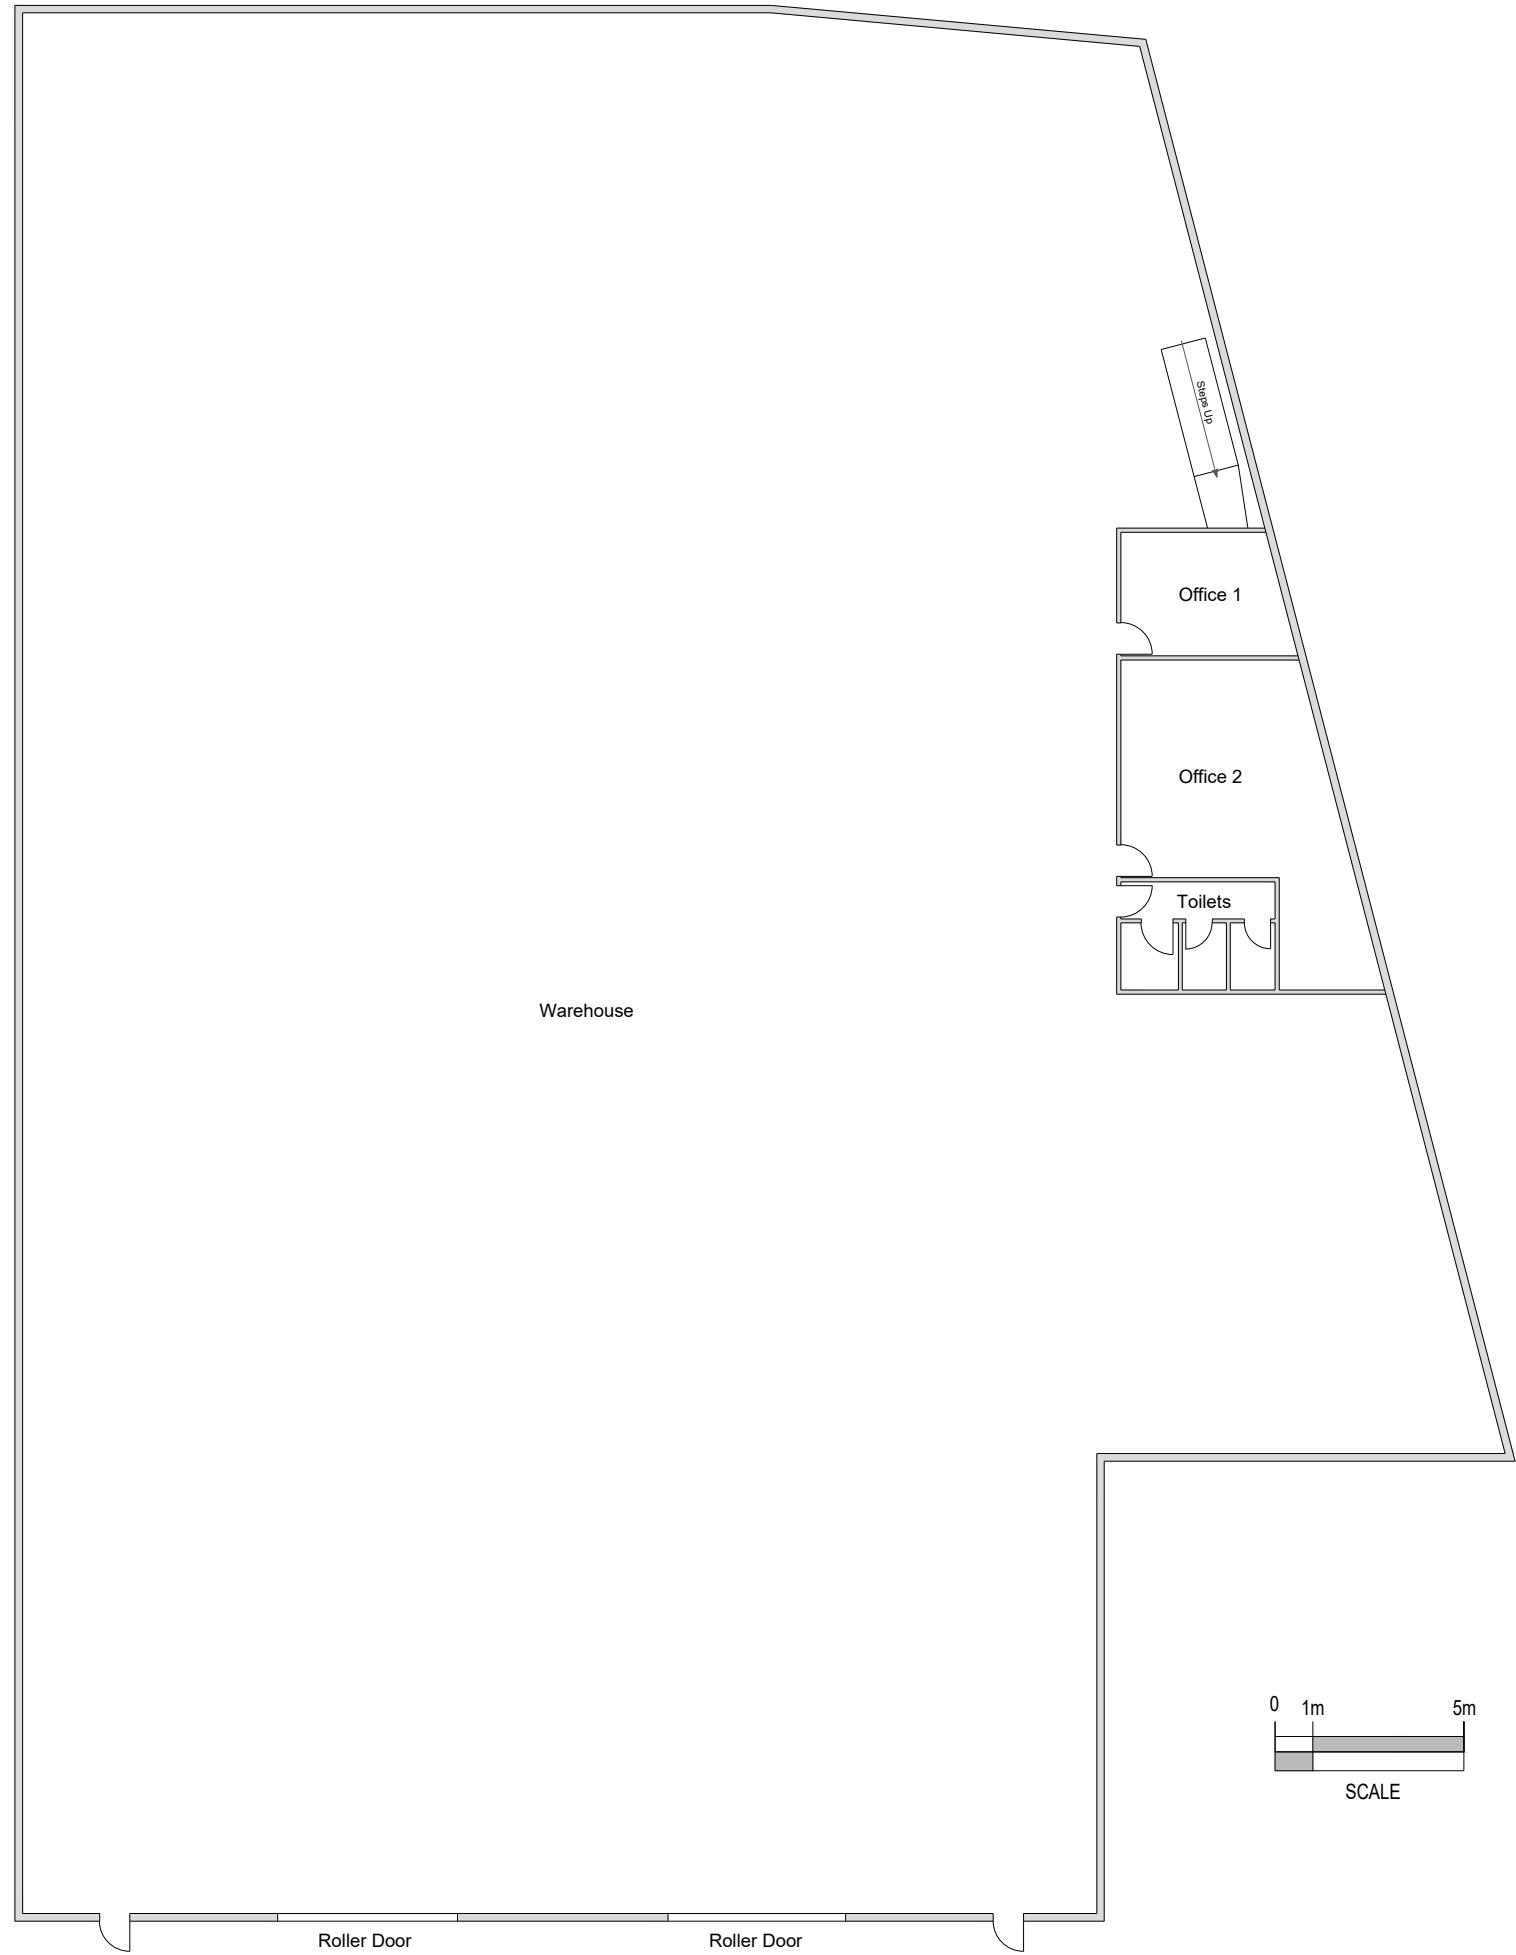

Job Title
 Units 3 & 4 Park A30, Quarry Crescent
 Pennygillam Industrial Estate
 Launceston, Cornwall, PL15 7ED

Client
 -

Drawing Title Indicative Ground Floor Plan			
Scale 1:200 @ A3	Date 26.02.26	Checked -	Drawn PWiltshire
Dwg No. PR/CBH/IL1			Rev.