
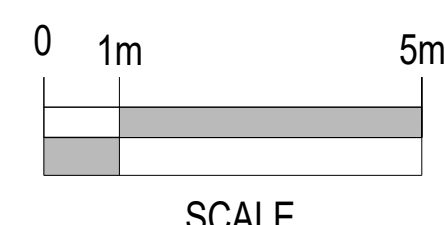
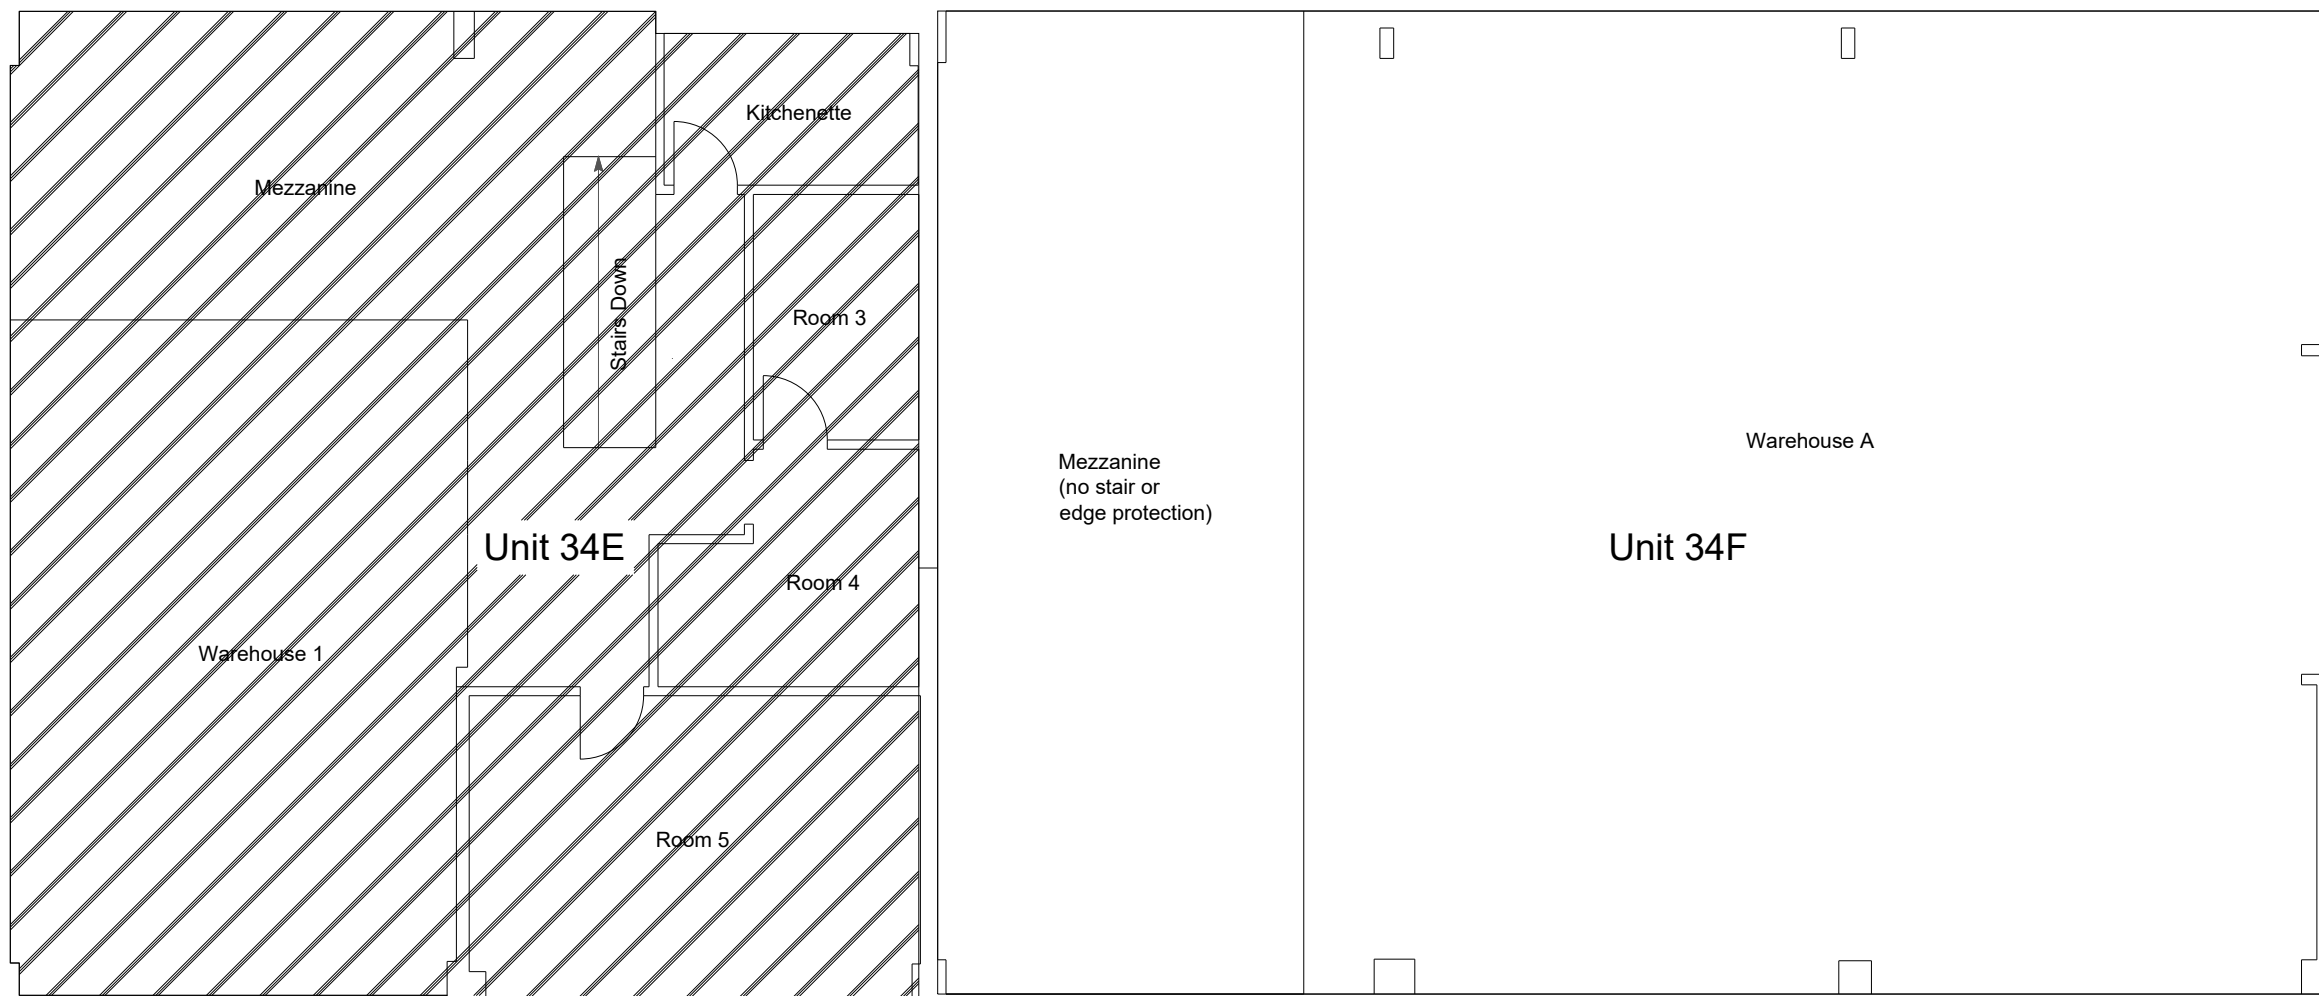


NOTES:  
ALL DIMENSIONS TO BE CHECKED ON SITE AND ANY DISCREPANCIES AND ADJUSTMENTS TO BE NOTED AND PASSED TO THE CONTRACT ADMINISTRATOR FOR FURTHER INSTRUCTIONS.  
DO NOT SCALE. IF IN DOUBT ASK.

**Indicative First Floor Plan**

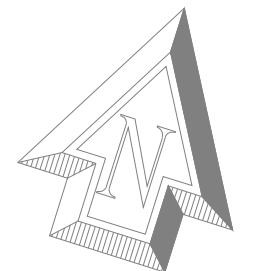

Rev.No.	Revision	Date

Philips Rogers Ltd.  
Chartered Building Surveyors  
[www.philipsrogers.co.uk](http://www.philipsrogers.co.uk)  
T: 01208 812 812  
E: [info@philipsrogers.co.uk](mailto:info@philipsrogers.co.uk)



Job Title  
34 E&F Compass Business Park  
Pipers Close, Pennygillam Ind. Estate  
Launceston, PL15 7EB

Client  
-

Drawing Title  
**Indicative First Floor Plan**

Scale	Date	Checked	Drawn
1:100 @ A3	08.10.25	-	PWiltshire

Dwg No.  
**PR/JS/IL2**

Rev.