

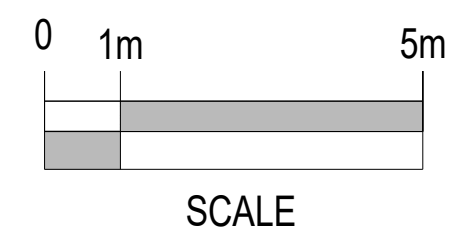
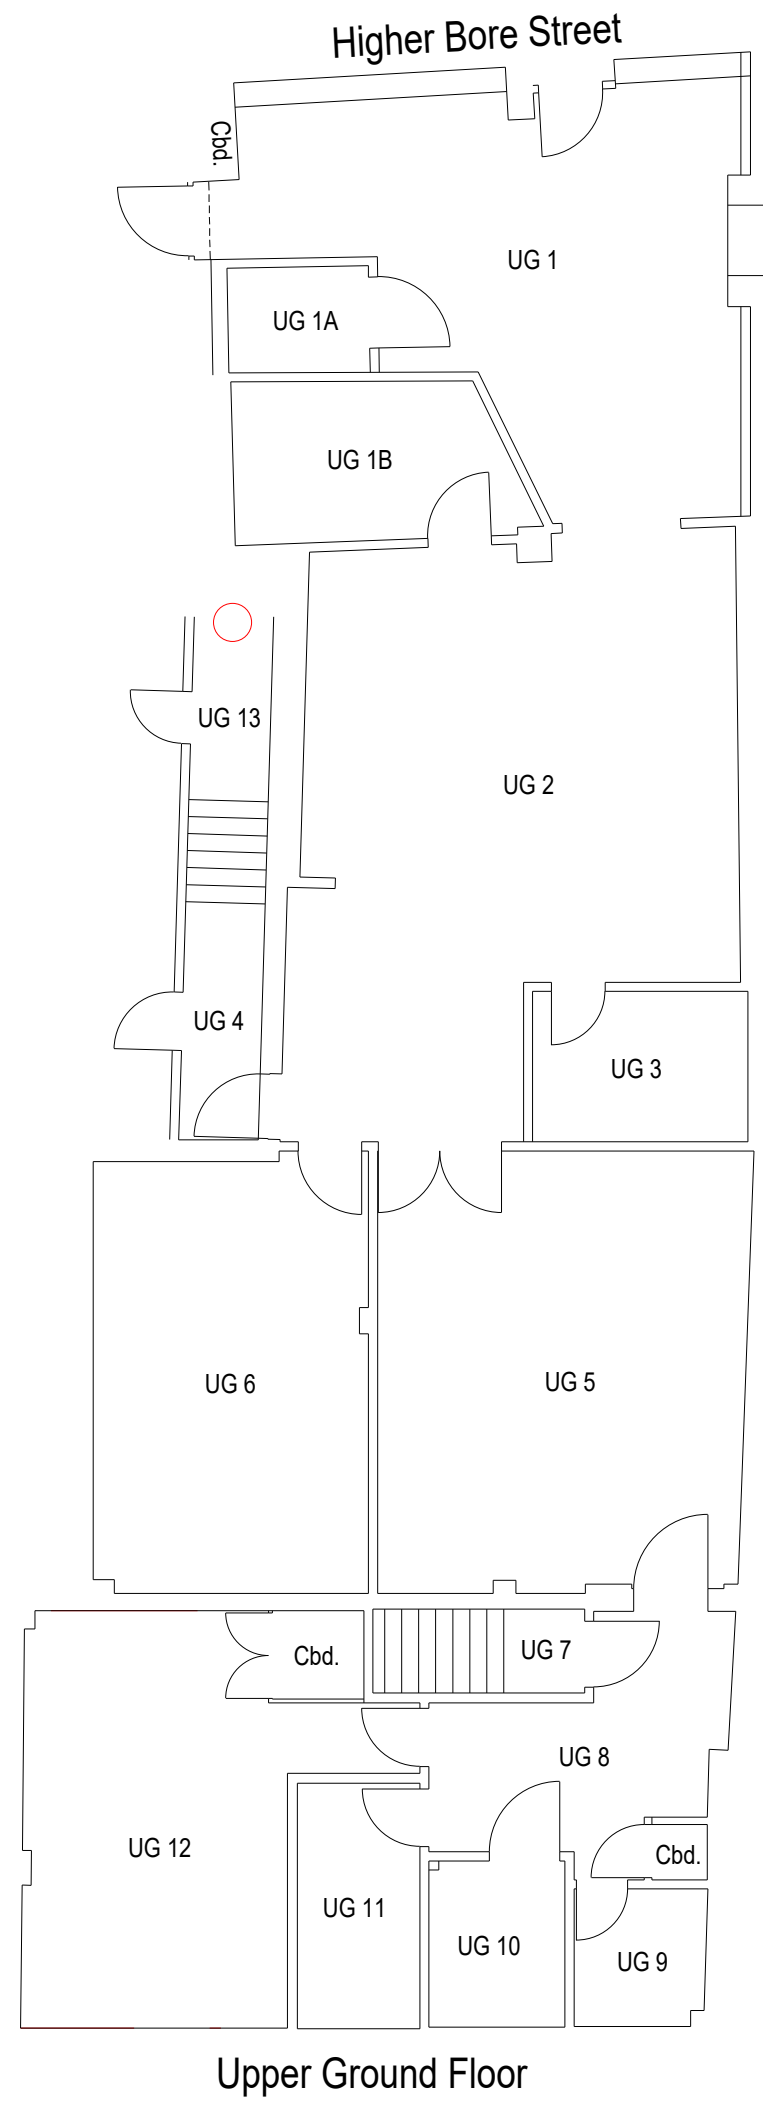


NOTES:  
ALL DIMENSIONS TO BE CHECKED ON SITE AND ANY DISCREPANCIES AND ADJUSTMENTS TO BE NOTED AND PASSED TO THE CONTRACT ADMINISTRATOR FOR FURTHER INSTRUCTIONS.  
DO NOT SCALE. IF IN DOUBT ASK.

DRAFT

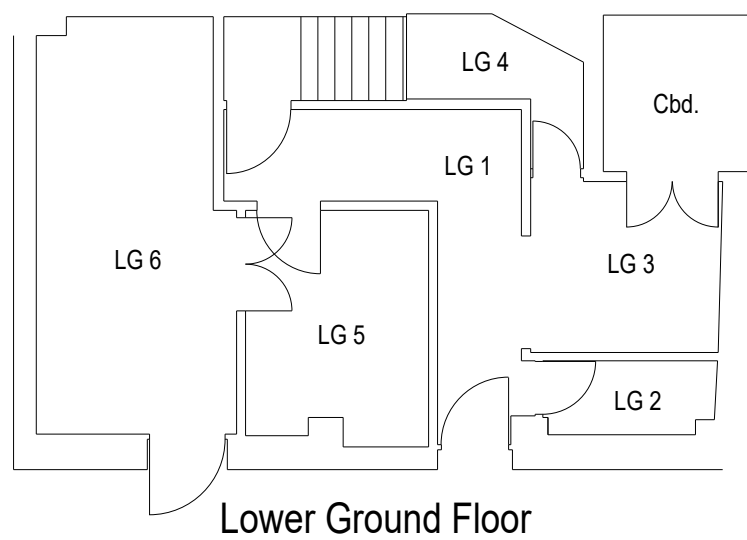

Rev.No. | Revision | Date  
**Philips Rogers Ltd.**  
 Chartered Building Surveyors  
[www.philipsrogers.co.uk](http://www.philipsrogers.co.uk)  
 T: 01208 812 812  
 E: [info@philipsrogers.co.uk](mailto:info@philipsrogers.co.uk)

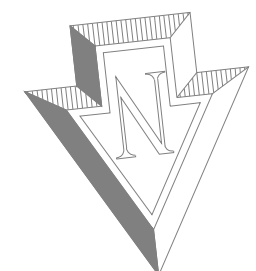

Job Title  
**Floor Plans**  
 55 Higher Bore Street  
 Bodmin, PL31 1JS

Client  
 -

Drawing Title  
**Indicative Lower Ground & Upper Ground Floor Layout Plans**

Scale 1:100 @ A3	Date 26.05.26	Checked -	Drawn PWiltshire
Dwg No. <b>PR/COR/LGUG</b>	Rev.		