

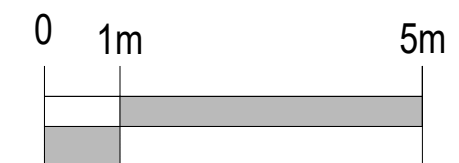
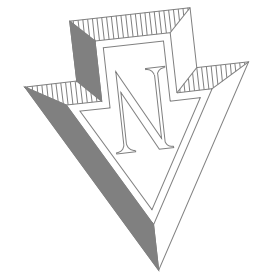


NOTES:
 ALL DIMENSIONS TO BE CHECKED ON SITE AND ANY DISCREPANCIES AND ADJUSTMENTS TO BE NOTED AND PASSED TO THE CONTRACT ADMINISTRATOR FOR FURTHER INSTRUCTIONS.
 DO NOT SCALE. IF IN DOUBT ASK.

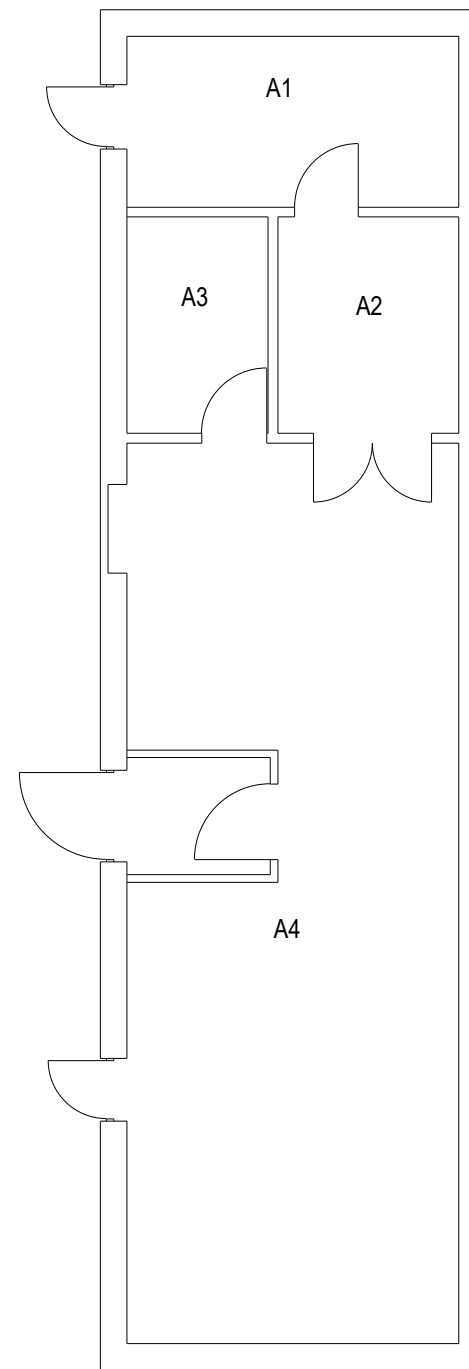

SCALE

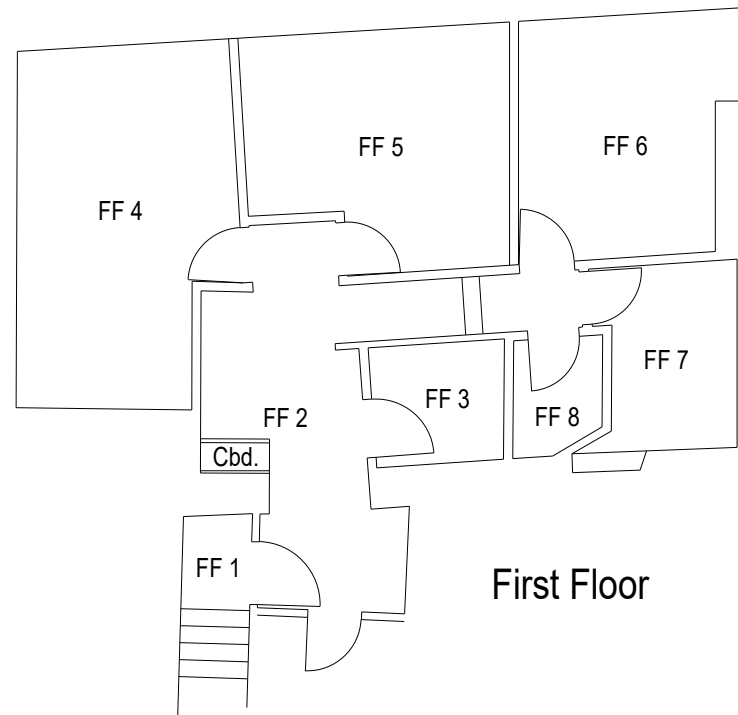

Rev.No. | Revision | Date
Philips Rogers Ltd.
 Chartered Building Surveyors
www.philipsrogers.co.uk
 T: 01208 812 812
 E: info@philipsrogers.co.uk



Job Title
Floor Plans
 55 Higher Bore Street
 Bodmin, PL31 1JS

Client
 -

Drawing Title
Indicative First Floor & Annex Building Floor Layout Plans

Scale 1:100 @ A3	Date 26.05.26	Checked -	Drawn PWiltshire
Dwg No. PR/COR/1STAB	Rev.		