




NOTES:
ALL DIMENSIONS TO BE CHECKED ON SITE AND ANY DISCREPANCIES AND ADJUSTMENTS TO BE NOTED AND PASSED TO THE CONTRACT ADMINISTRATOR FOR FURTHER INSTRUCTIONS.
DO NOT SCALE. IF IN DOUBT ASK.

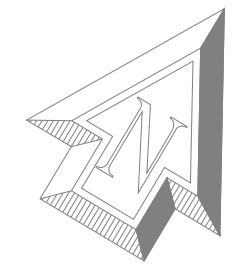

GROUND FLOOR



FIRST FLOOR

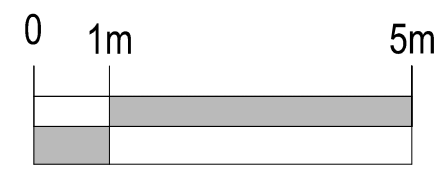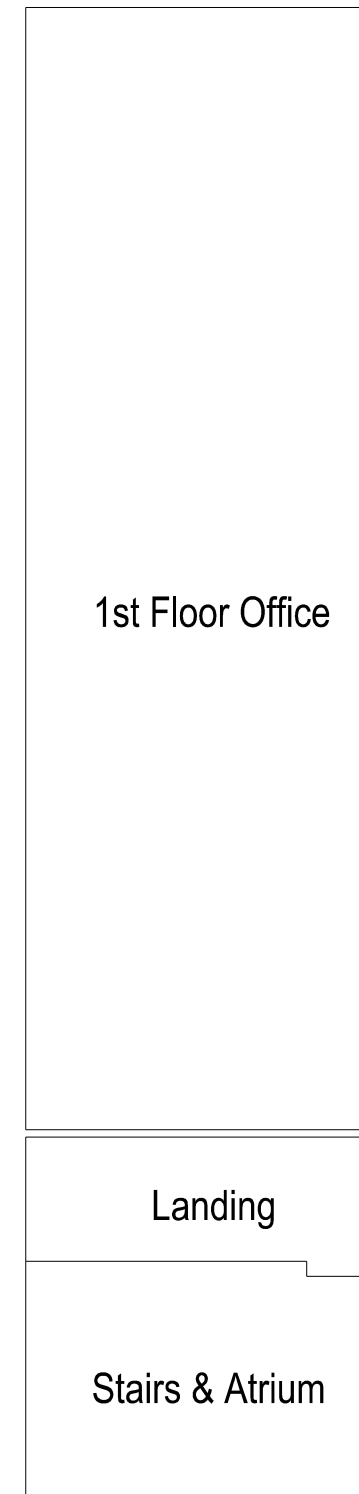

SCALE



Rev.No. | Revision | Date
Philips Rogers Ltd.
 Chartered Building Surveyors
www.philipsrogers.co.uk
 T: 01208 812 812
 E: info@philipsrogers.co.uk



Job Title
 Uzella House
 Callywith Gate
 Bodmin, PL31 2RQ

Client
 -

Drawing Title
 Indicative Ground & First Floor Layout

Scale 1:100 @ A3	Date Feb 2022	Checked -	Drawn PWiltshire
Dwg No. PR/GPS/IL1			Rev.