




NOTES:
ALL DIMENSIONS TO BE CHECKED ON SITE AND ANY DISCREPANCIES AND ADJUSTMENTS TO BE NOTED AND PASSED TO THE CONTRACT ADMINISTRATOR FOR FURTHER INSTRUCTIONS.
DO NOT SCALE. IF IN DOUBT ASK.

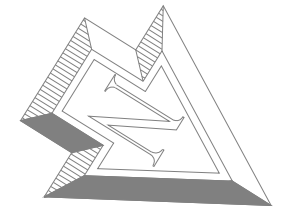

SUITE 2

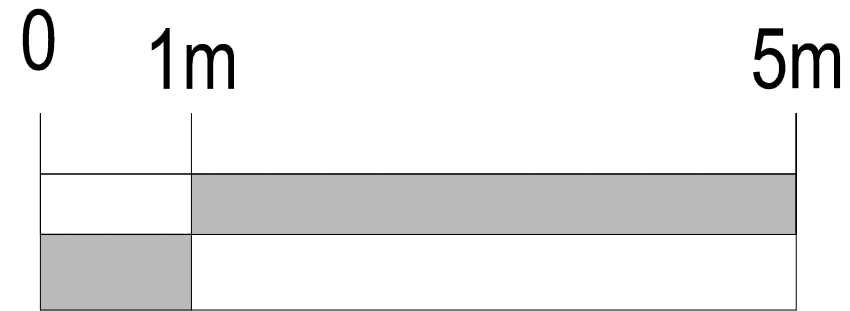

SCALE

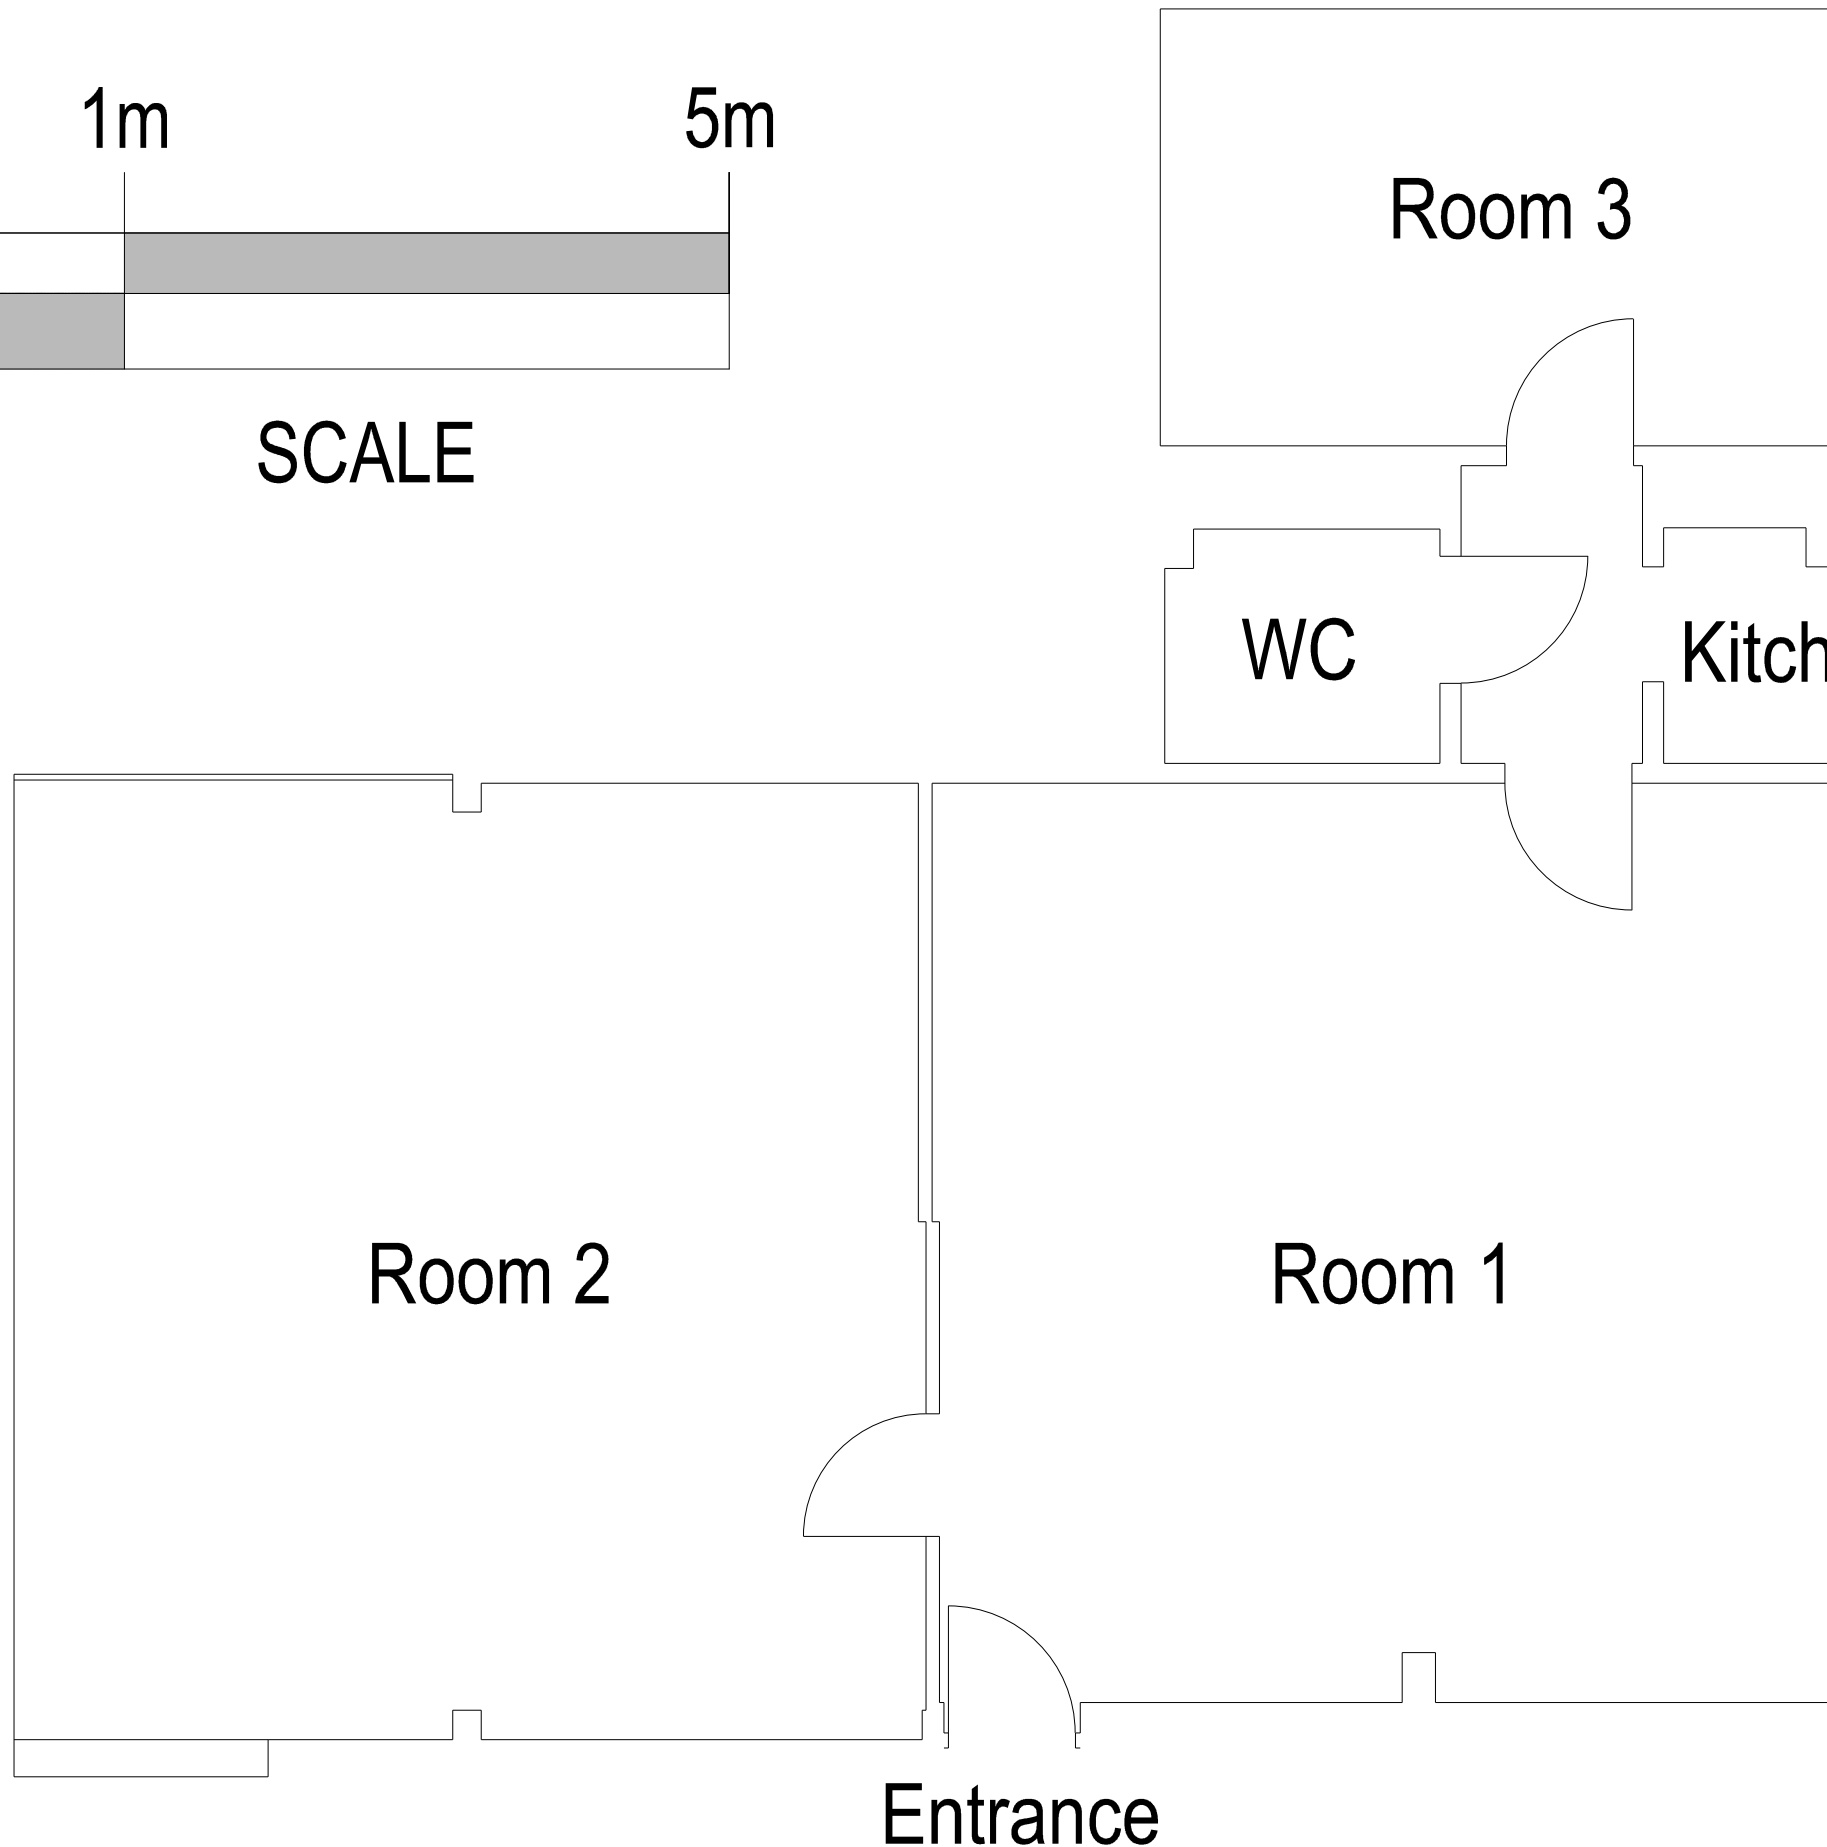

Rev.No.	Revision	Date
---------	----------	------

Philips Rogers Ltd.
Chartered Building Surveyors
www.philipsrogers.co.uk
T: 01208 812 812
E: info@philipsrogers.co.uk



Job Title
Suite 2
Sheers Barton Barns
Lawhitton, Launceston, PL15 9NJ

Client
-

Drawing Title
Suite 2 - Ground Floor
Indicative Layout Plan

Scale	Date	Checked	Drawn
1:50 @ A3	Feb 2023	-	PWiltshire
Dwg No.	PR/JP/IL1		Rev.