

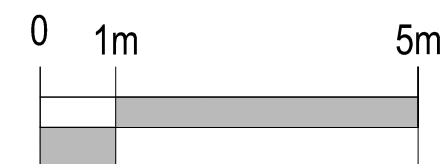


NOTES:
ALL DIMENSIONS TO BE CHECKED ON SITE AND ANY DISCREPANCIES AND ADJUSTMENTS TO BE NOTED AND PASSED TO THE CONTRACT ADMINISTRATOR FOR FURTHER INSTRUCTIONS.
DO NOT SCALE. IF IN DOUBT ASK.

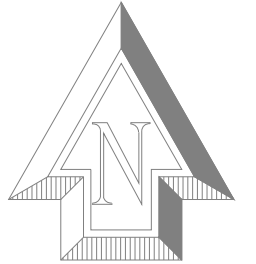

SCALE

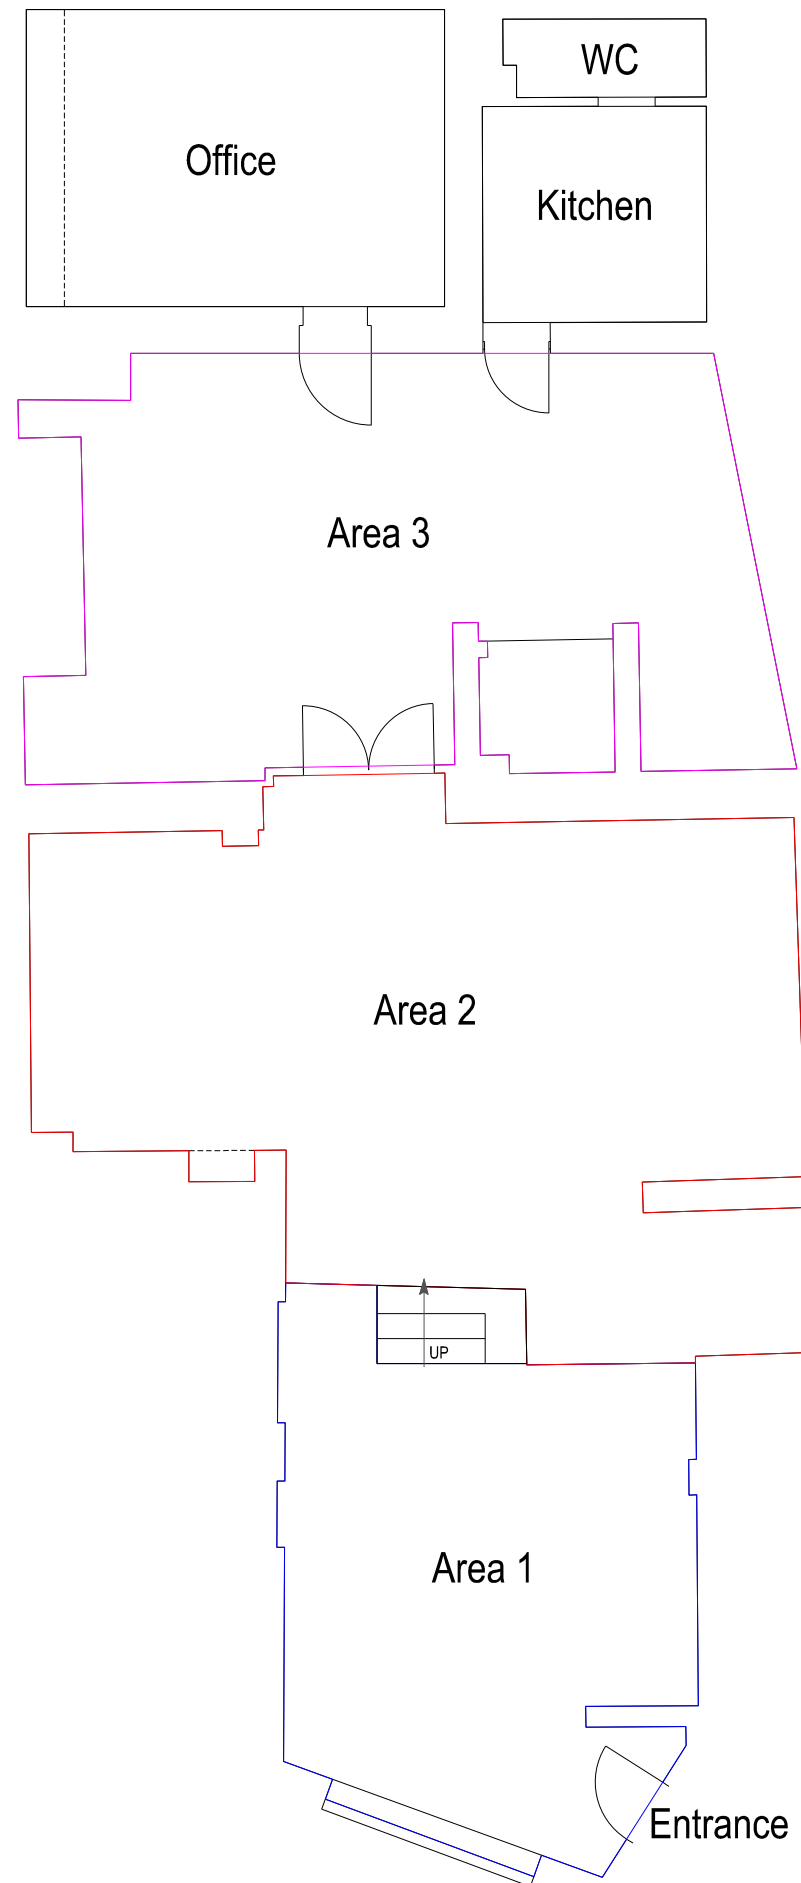

Rev.No.	Revision	Date
---------	----------	------

Philips Rogers Ltd.
Chartered Building Surveyors
www.philipsrogers.co.uk
T: 01208 812 812
E: info@philipsrogers.co.uk

Job Title
The Bridwell, Dockacre Road
Launceston
PL15 8DE

Client
-

Drawing Title
Indicative Layout Plan

Scale	Date	Checked	Drawn
1:100 @ A3	May 2023	-	PWiltshire

Dwg No.
PR/PSG/IL1