



QUEEN STREET

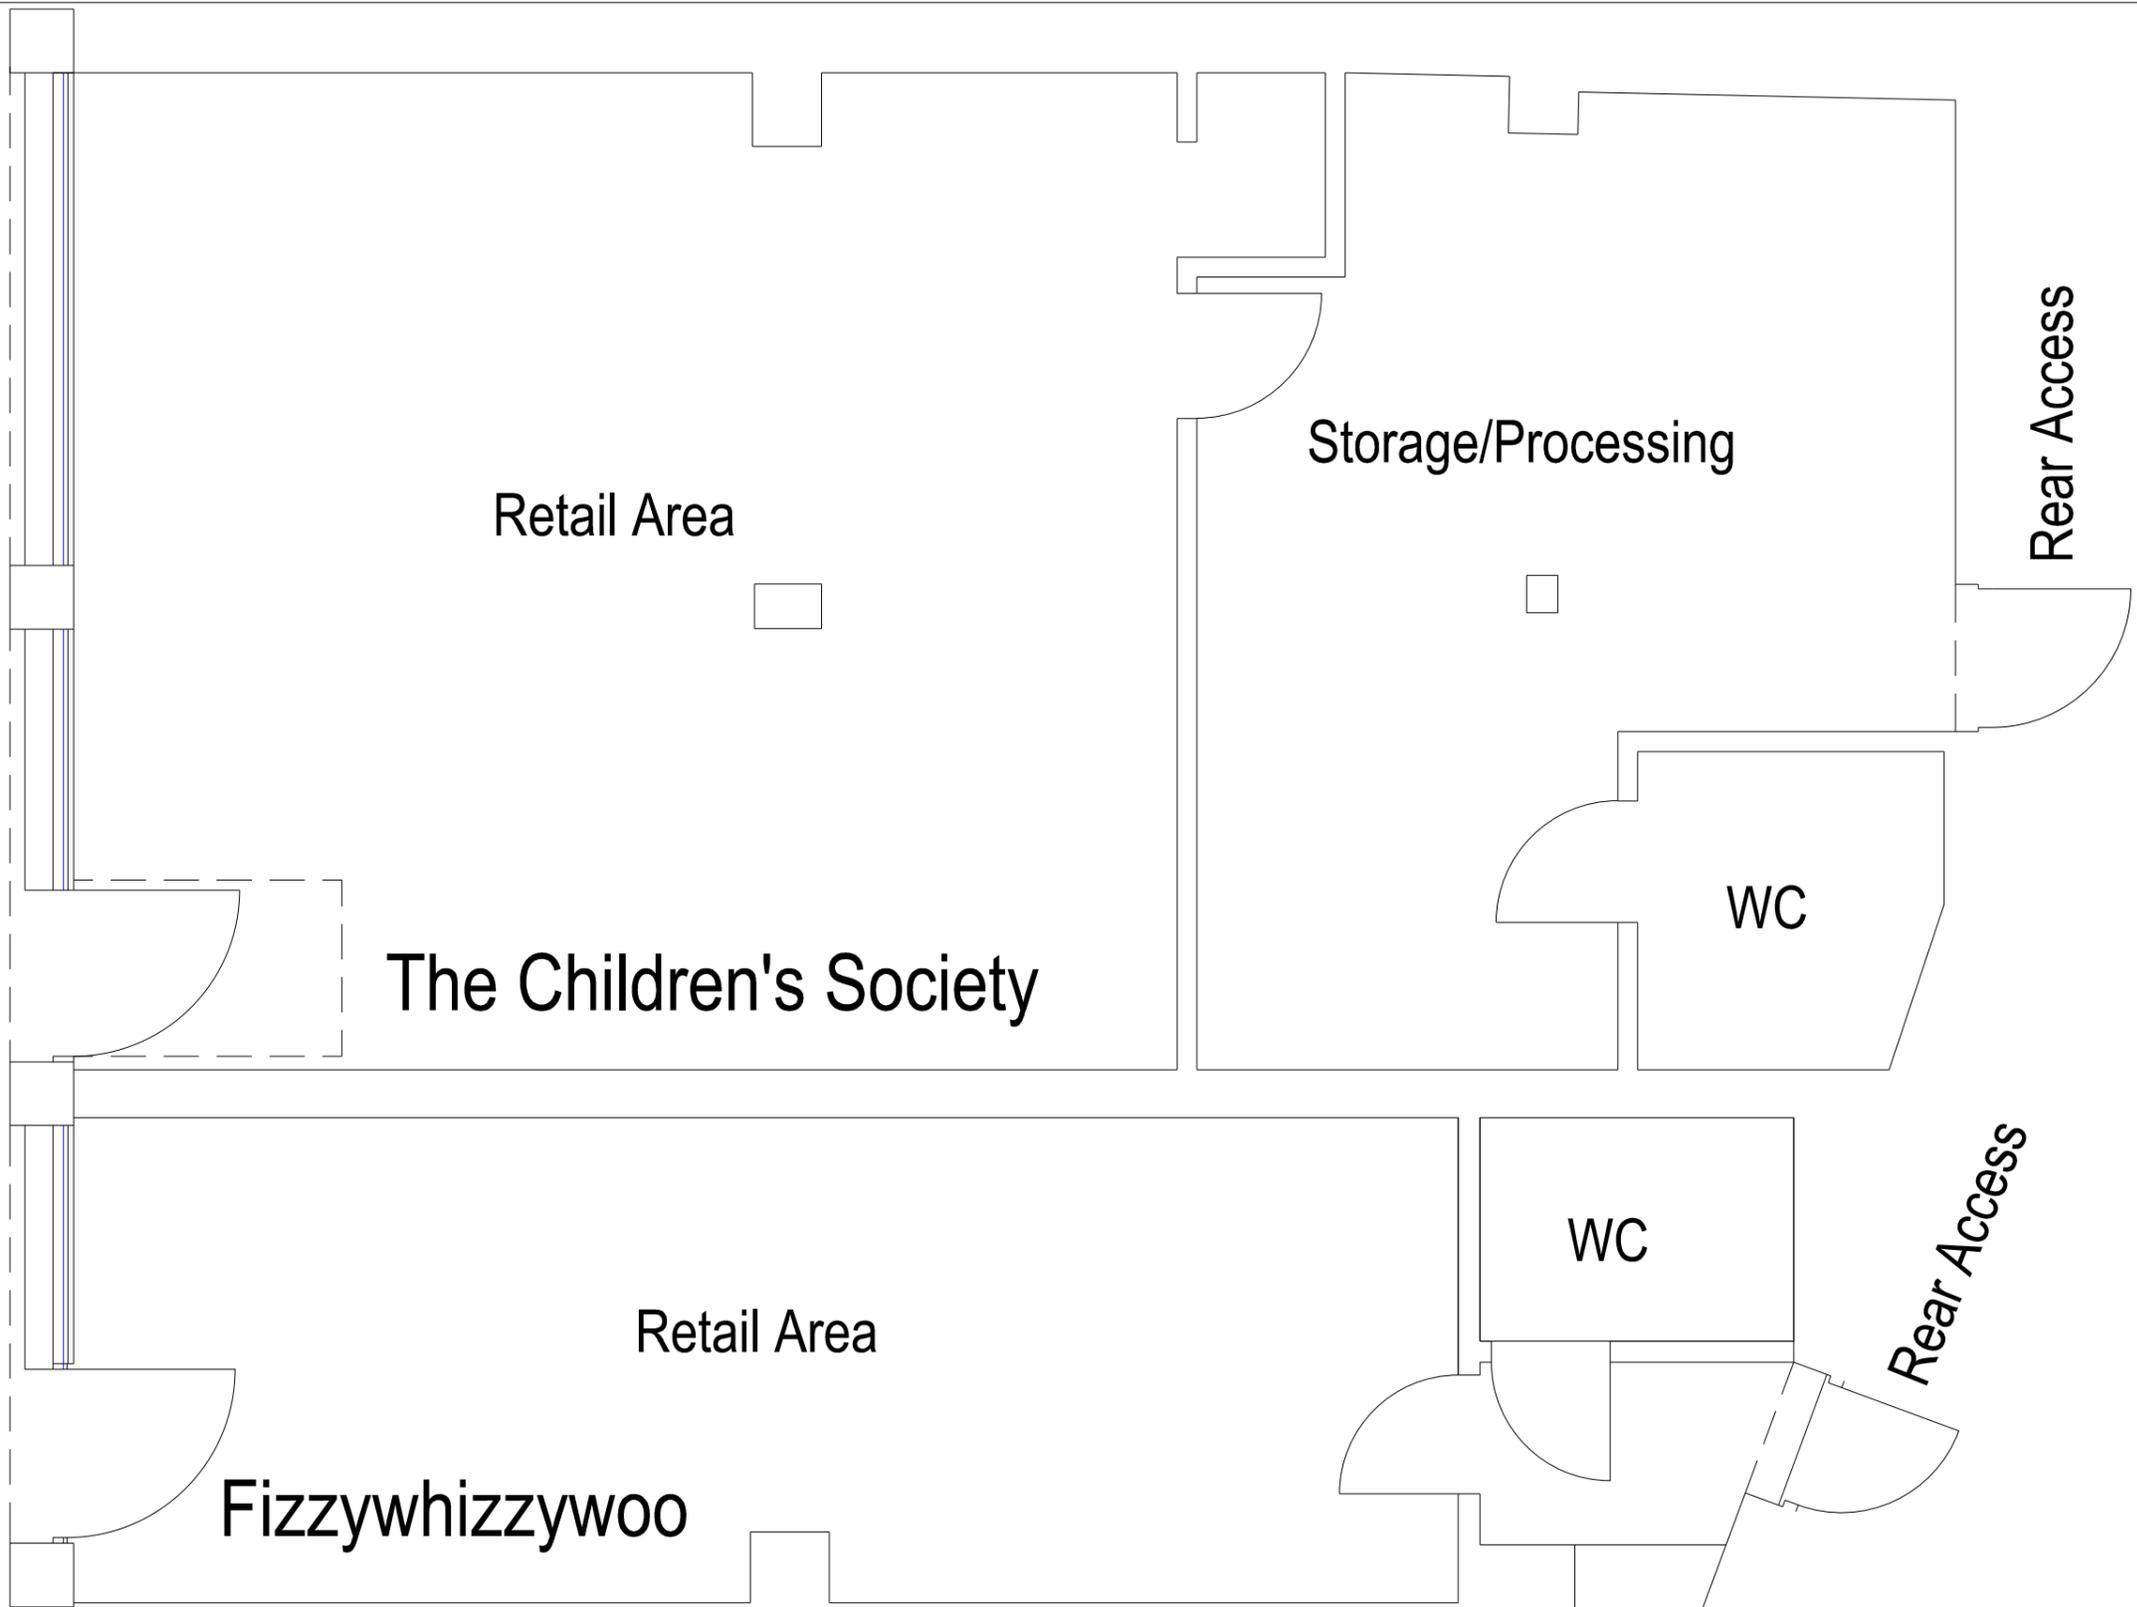

0 1m 5m

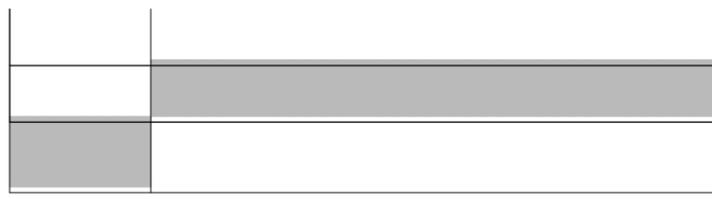

SCALE



Rev.No. | Revision | Date

Philips Rogers Ltd.
Chartered Building Surveyors
www.philipsrogers.co.uk
T: 01208 812 812
E: info@philipsrogers.co.uk



Job Title
19, 21 & 23 Queen Street
Bude
EX23 8AY

Client
-

Drawing Title
Indicative Ground Floor Layout Plan

Scale
1:50 @ A3

Date
Jul 2023

Checked
-

Drawn
PWiltshire

Dwg No.
PR/RC/IL2

Rev.