
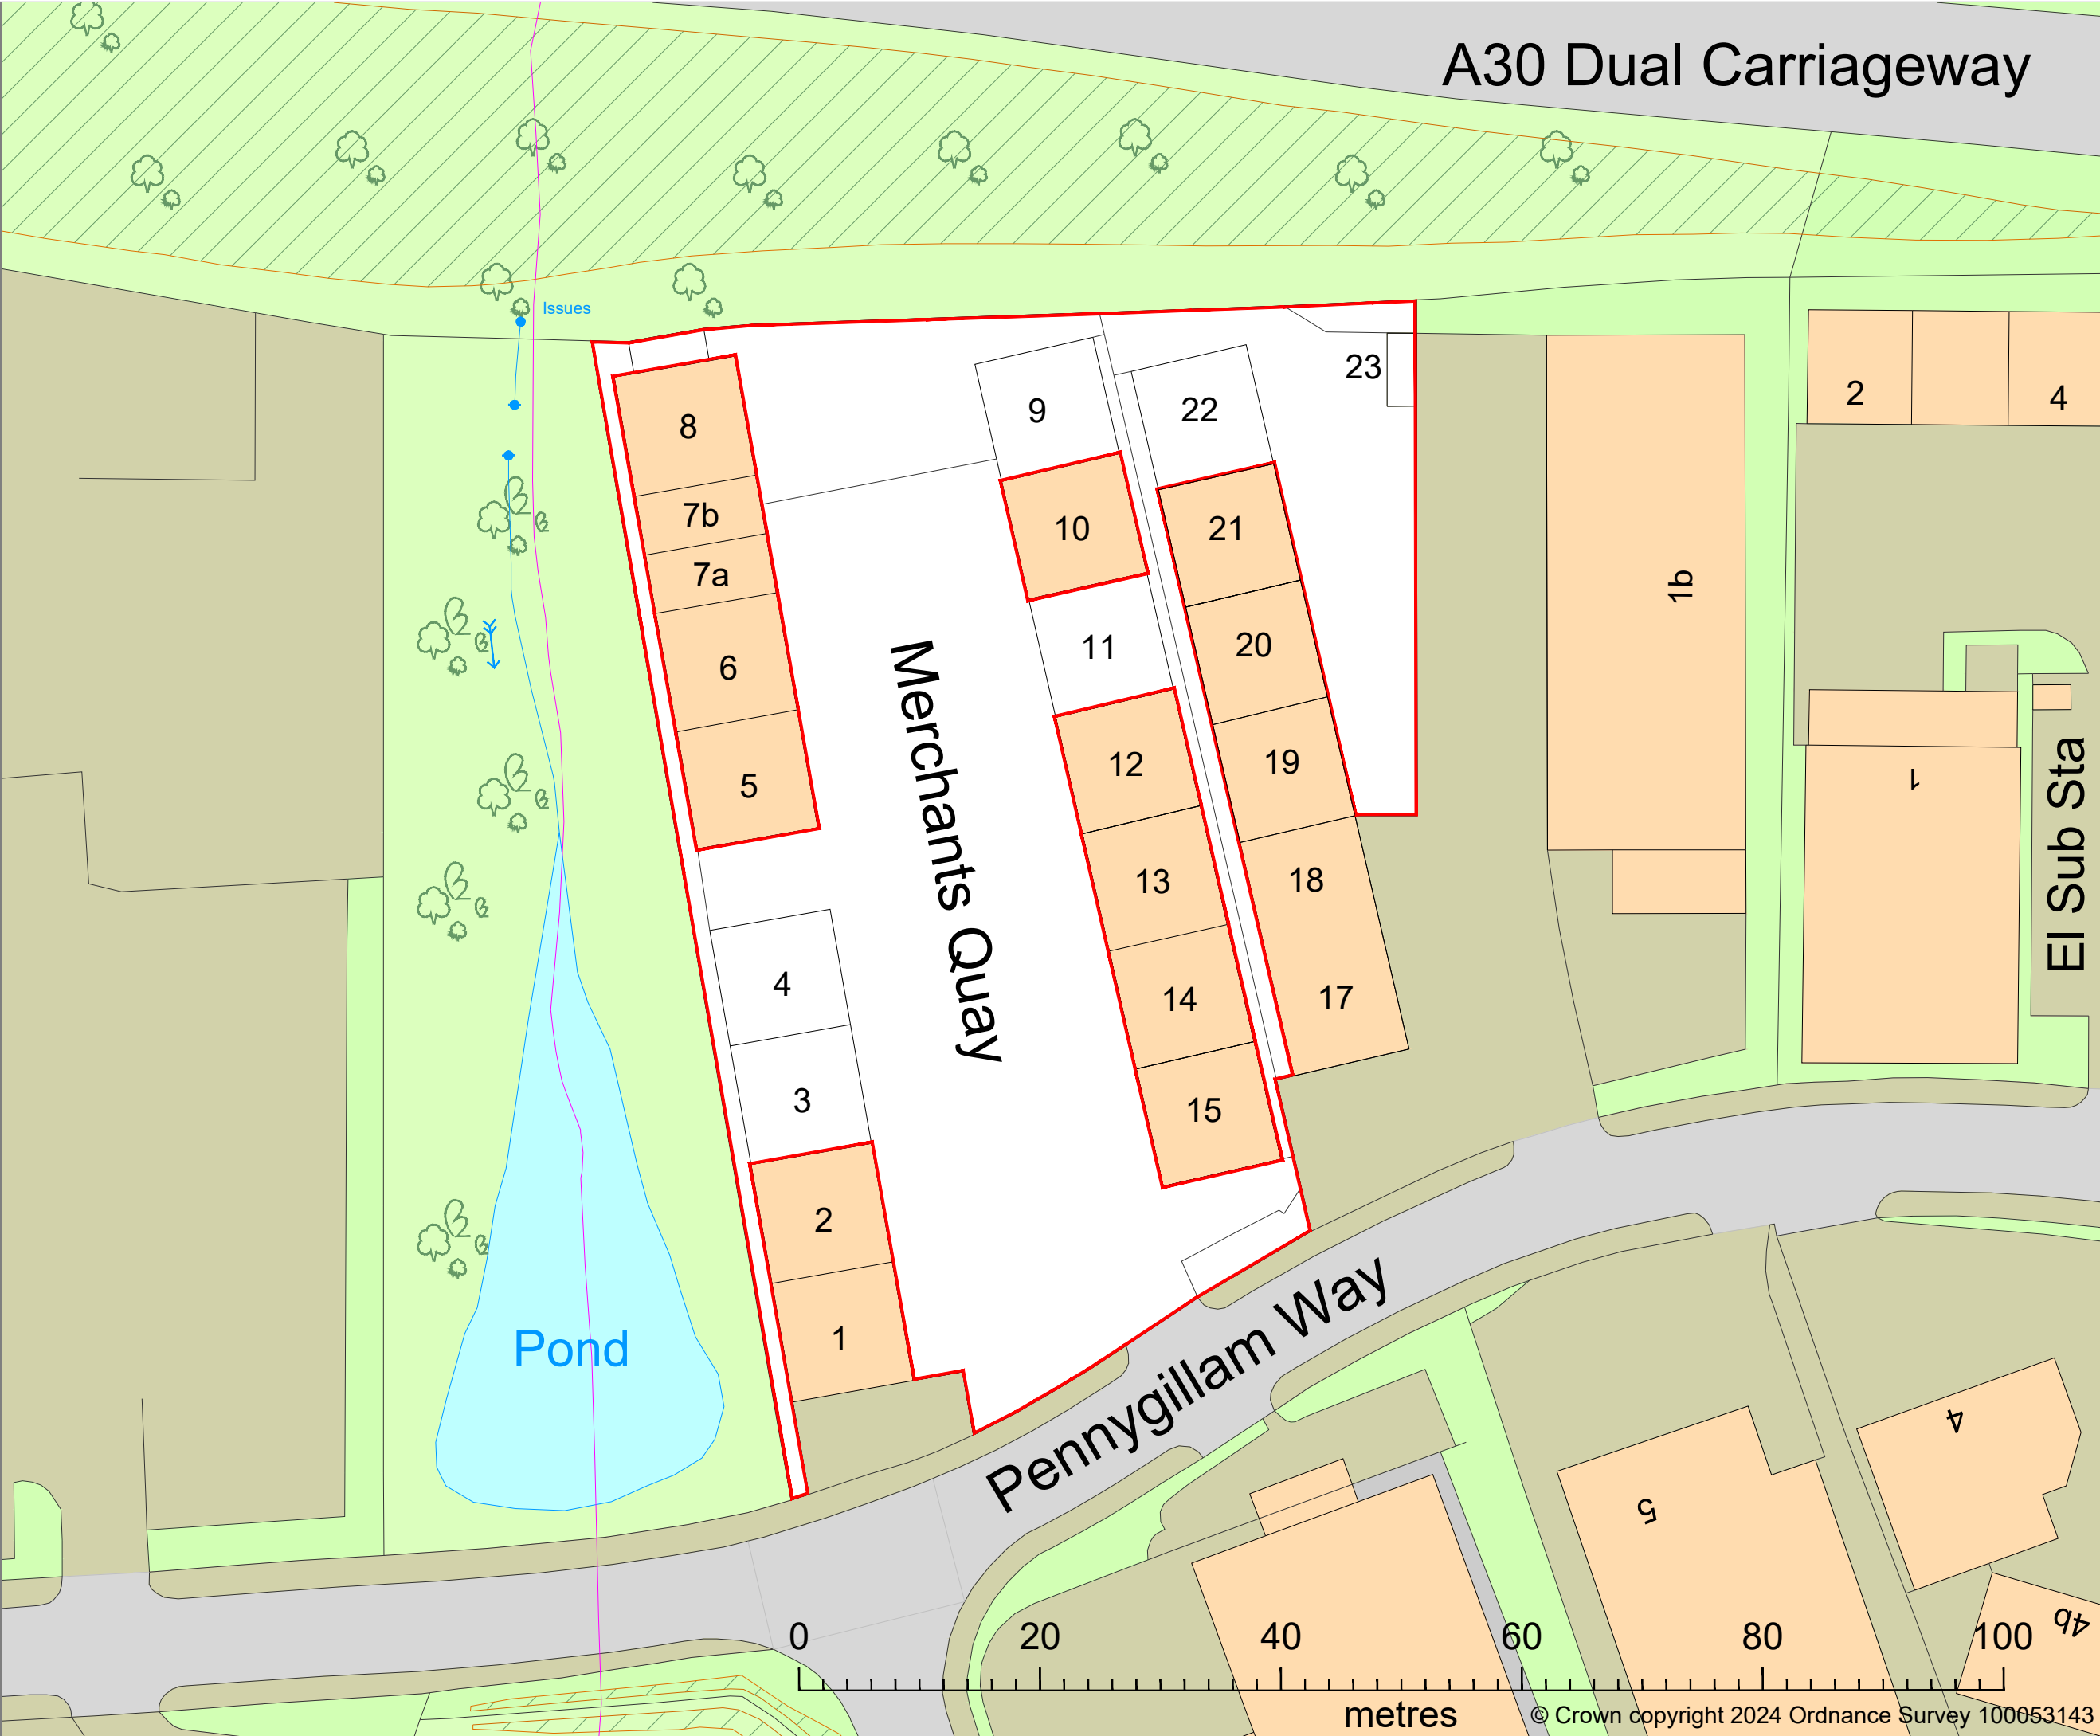


# A30 Dual Carriageway

© Copyright

NOTES:  
ALL DIMENSIONS TO BE CHECKED ON SITE AND ANY DISCREPANCIES AND ADJUSTMENTS TO BE NOTED AND PASSED TO THE CONTRACT ADMINISTRATOR FOR FURTHER INSTRUCTIONS.  
DO NOT SCALE. IF IN DOUBT ASK.

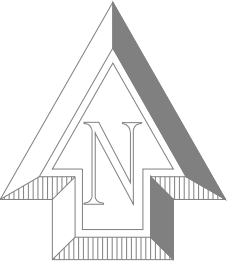

Rev.No. | Revision | Date  
**Philips Rogers Ltd.**  
 Chartered Building Surveyors  
[www.philipsrogers.co.uk](http://www.philipsrogers.co.uk)  
 T: 01208 812 812  
 E: [info@philipsrogers.co.uk](mailto:info@philipsrogers.co.uk)



Job Title  
**Merchants Quay**  
**Pennygillam Industrial Estate**  
**Launceston, PL15 7QA**

Client  
 -

Drawing Title  
**Site Layout Plan**

Scale 1:500 @ A3	Date 08.07.24	Checked -	Drawn PWiltshire
Dwg No. <b>PR/MQ/SL1</b>	Rev. -		