
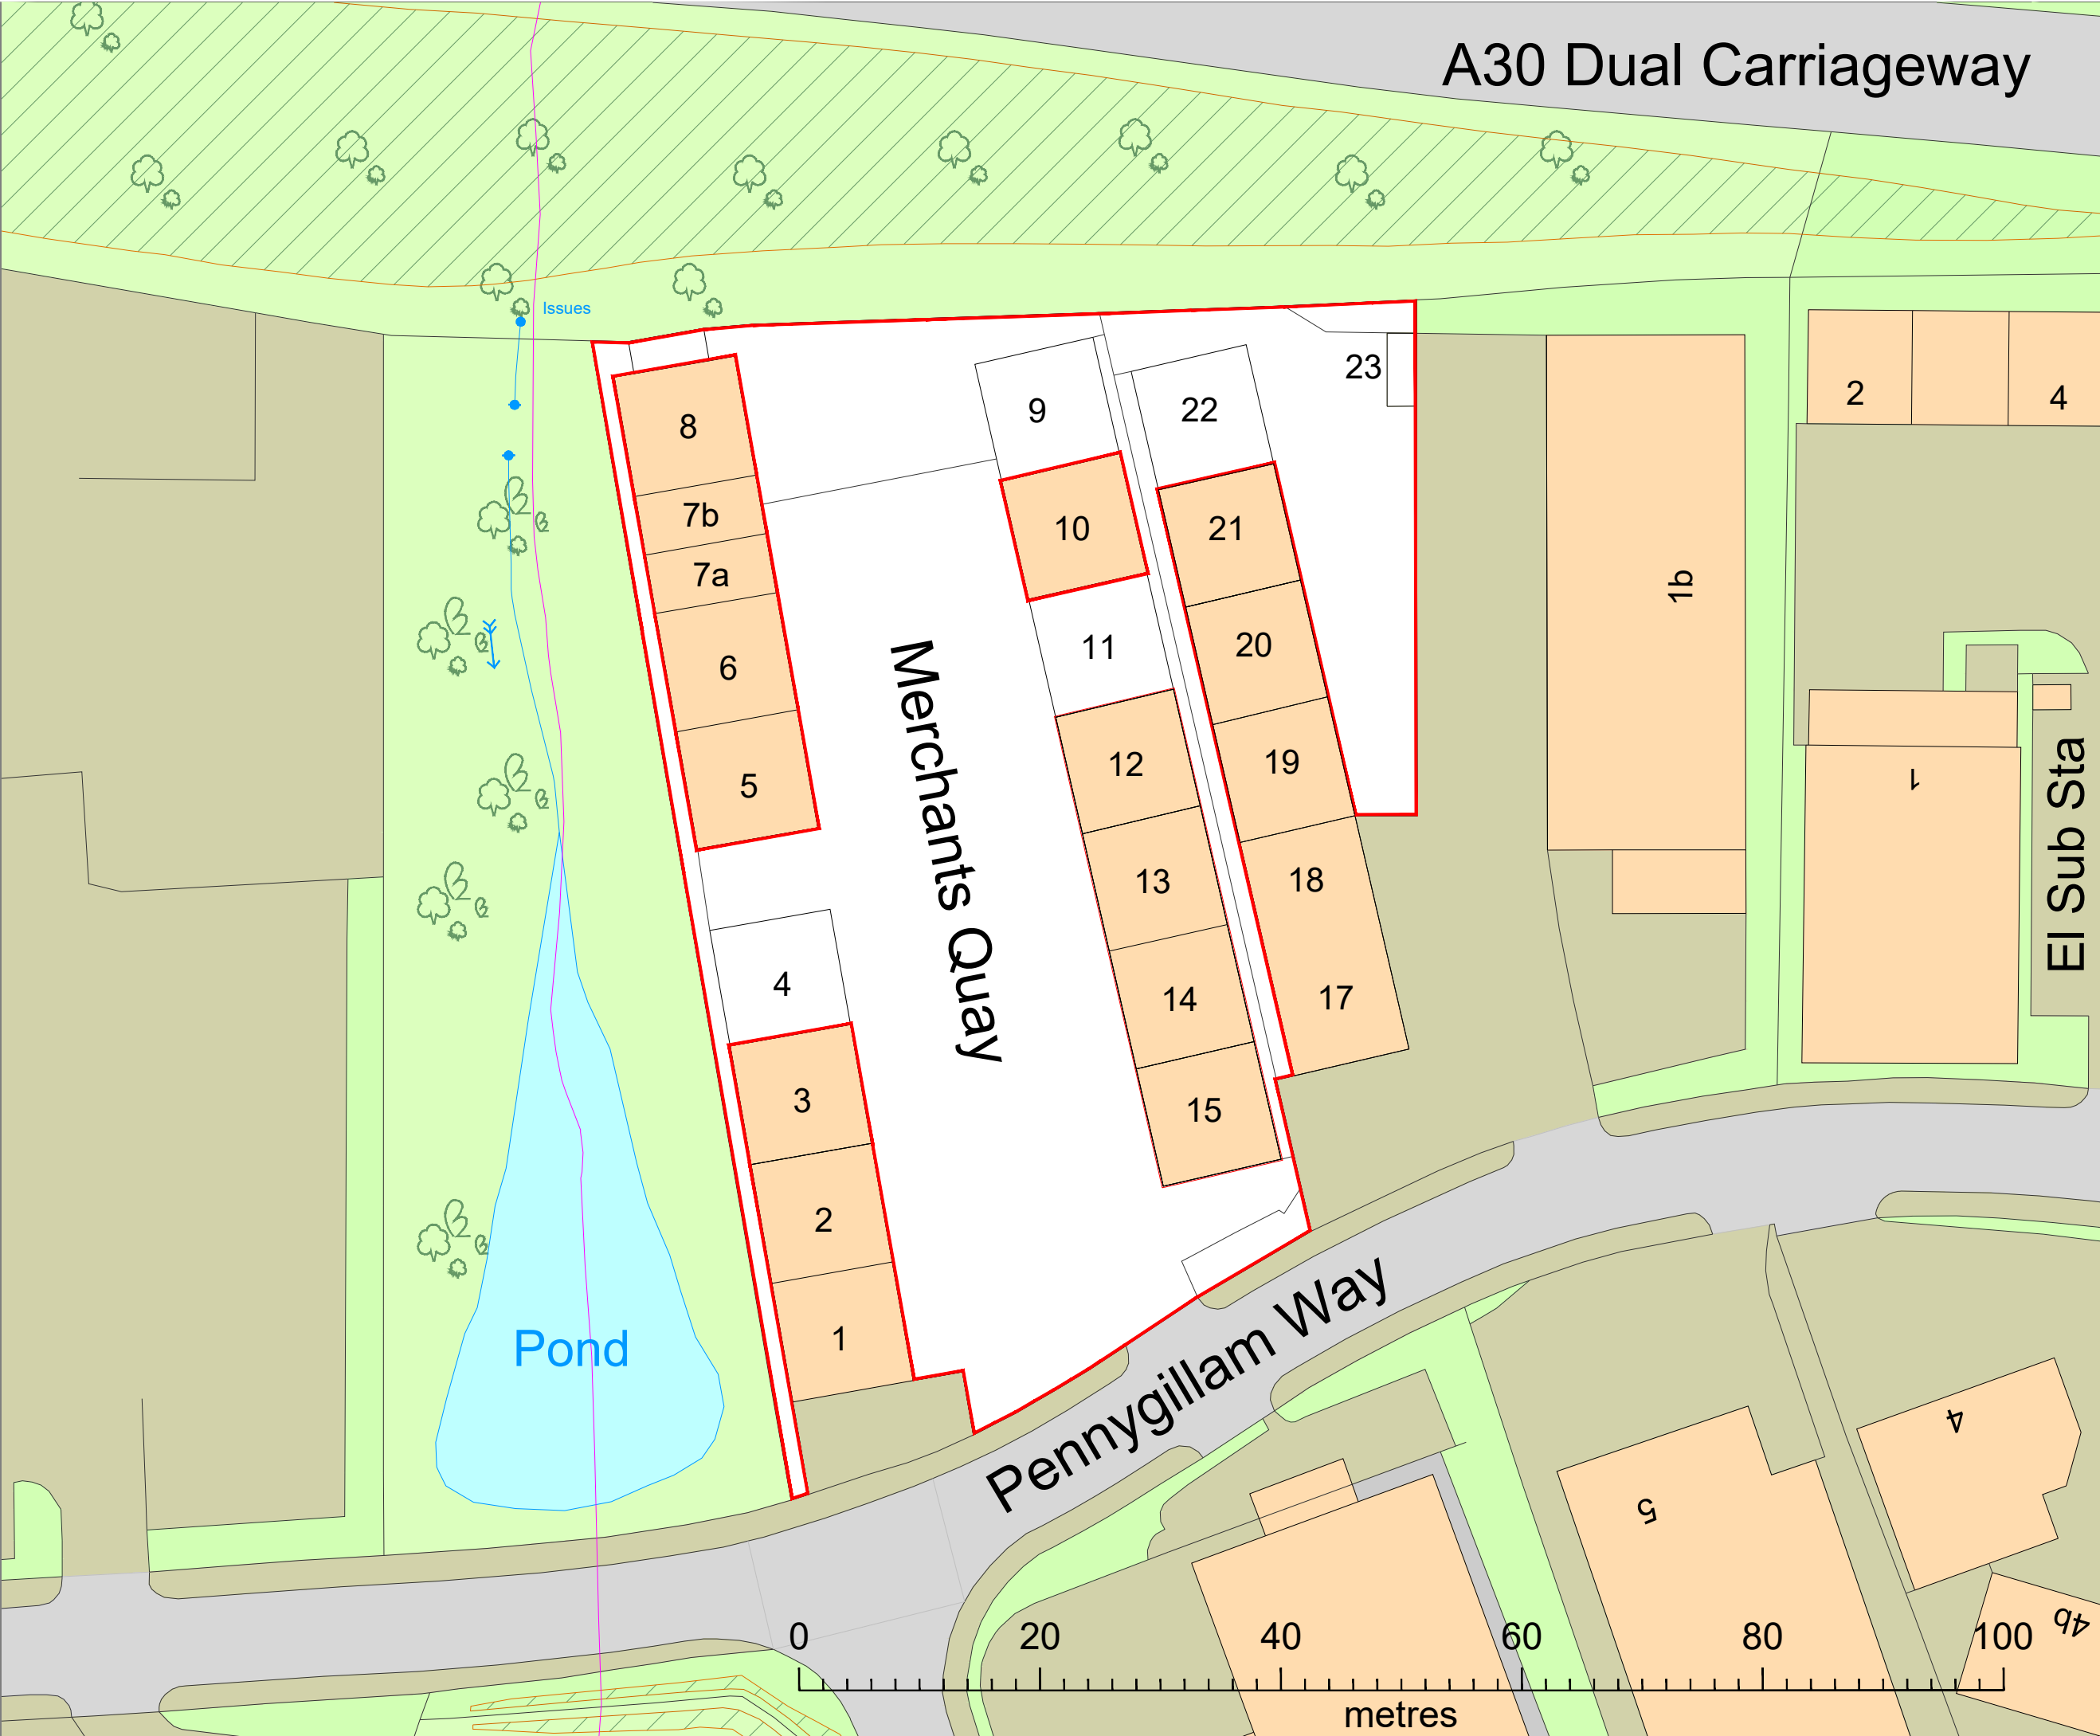


A30 Dual Carriageway

© Copyright

NOTES:
 ALL DIMENSIONS TO BE CHECKED ON SITE AND ANY DISCREPANCIES AND ADJUSTMENTS TO BE NOTED AND PASSED TO THE CONTRACT ADMINISTRATOR FOR FURTHER INSTRUCTIONS.
 DO NOT SCALE. IF IN DOUBT ASK.

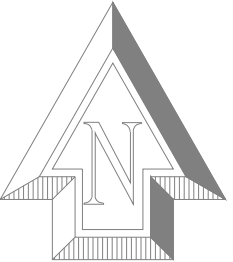

Rev.No. | Revision | Date
Philips Rogers Ltd.
 Chartered Building Surveyors
www.philipsrogers.co.uk
 T: 01208 812 812
 E: info@philipsrogers.co.uk



Job Title
Merchants Quay
 Pennygillam Industrial Estate
 Launceston, PL15 7QA

Client
 -

Drawing Title
Site Layout Plan

Scale 1:500 @ A3	Date 24.10.24	Checked -	Drawn PWiltshire
Dwg No. PR/MQ/SL1	Rev. A		