



NOTES:
ALL DIMENSIONS TO BE CHECKED ON SITE AND ANY DISCREPANCIES AND ADJUSTMENTS TO BE NOTED AND PASSED TO THE CONTRACT ADMINISTRATOR FOR FURTHER INSTRUCTIONS.
DO NOT SCALE. IF IN DOUBT ASK.

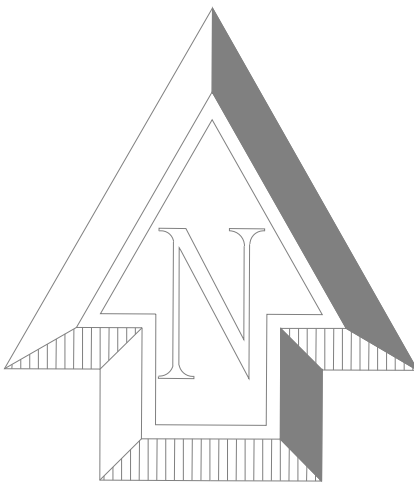

KEY
LP = New Kirium Pro S1 street luminaire
ELP = Existing street lighting outside site

0 20 40
metres

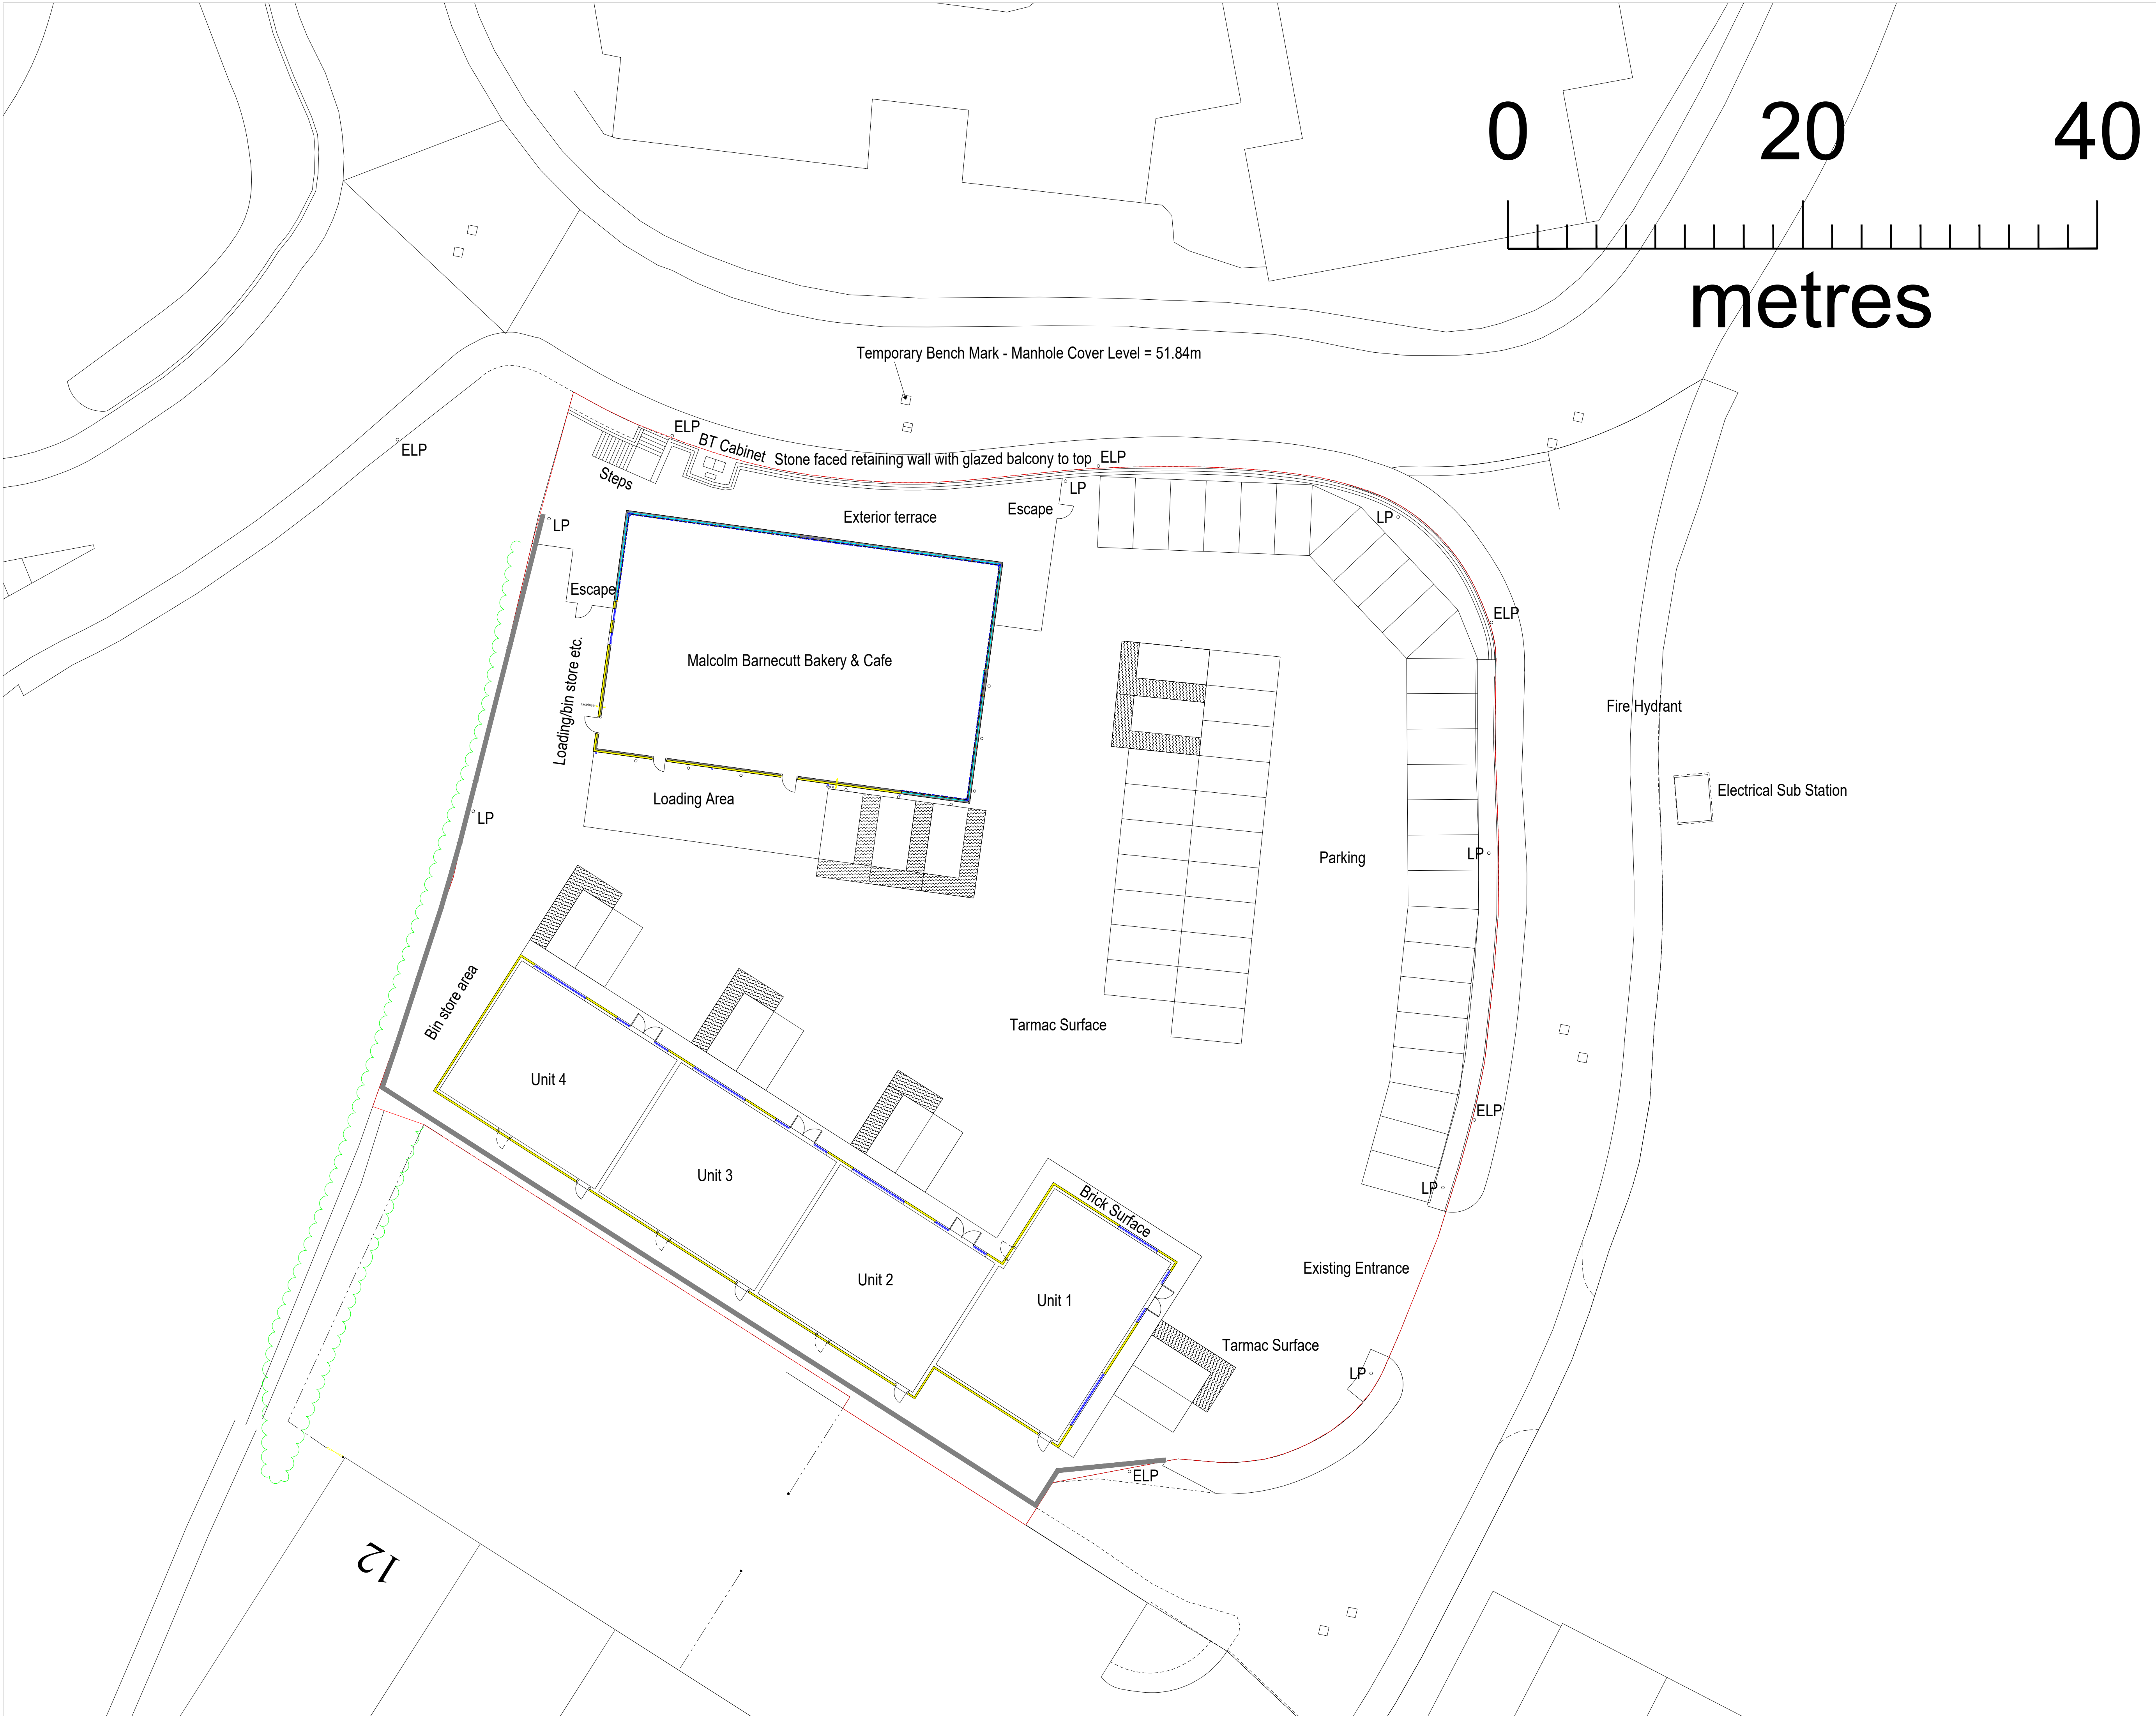

Rev. No. Revision Date
Philips Rogers Ltd.
Chartered Building Surveyors
www.philipsrogers.co.uk
T: 01208 812 812
E: info@philipsrogers.co.uk
RICS

Job Title
Proposed Bakery, Cafe & Business Units
Estuary Retail Park, Wadebridge
Cornwall, PL27 7GN

Client
Malcolm Barnecutt Bakery
30 Beatrice Road, Bodmin
Cornwall, PL31 1RD

Drawing Title
Indicative Site Layout
Proposed Site Layout Plan (A1)

Scale
1 to 200 @ A1
Date
22.01.24
Checked
Drawn
PWiltshire
Dwg No.
Rev.
PR/MB/IL1/A1